


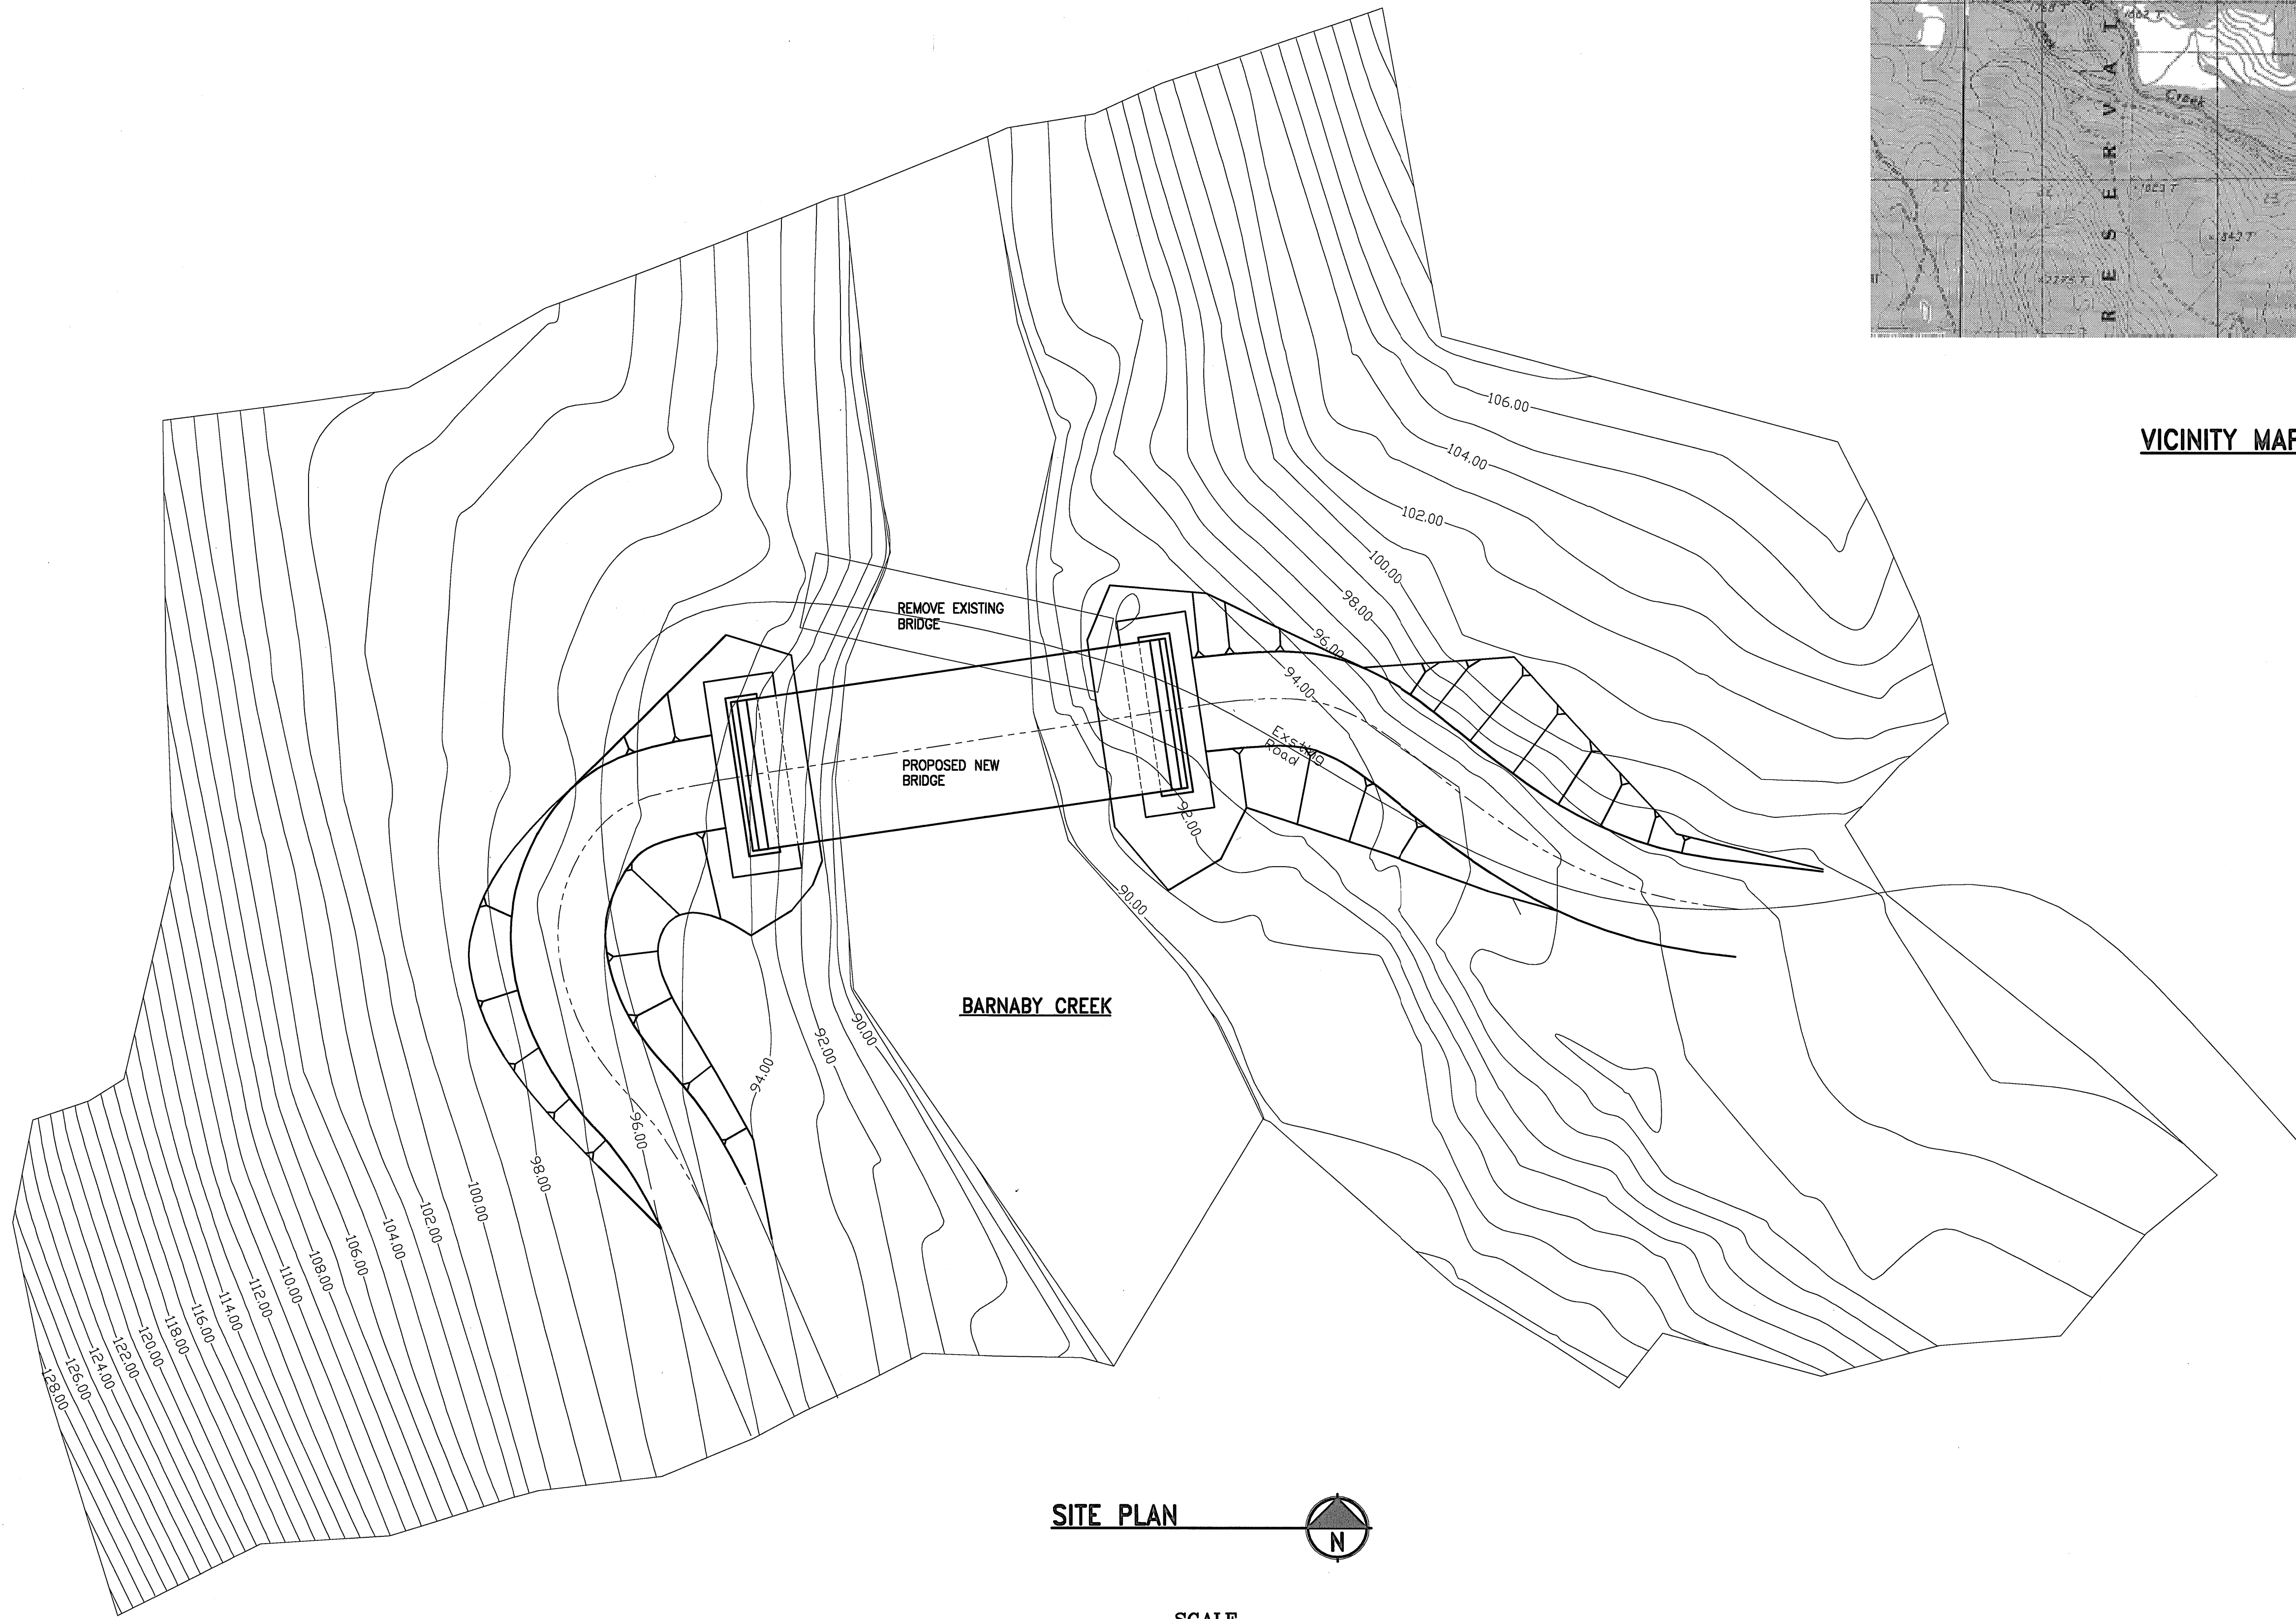
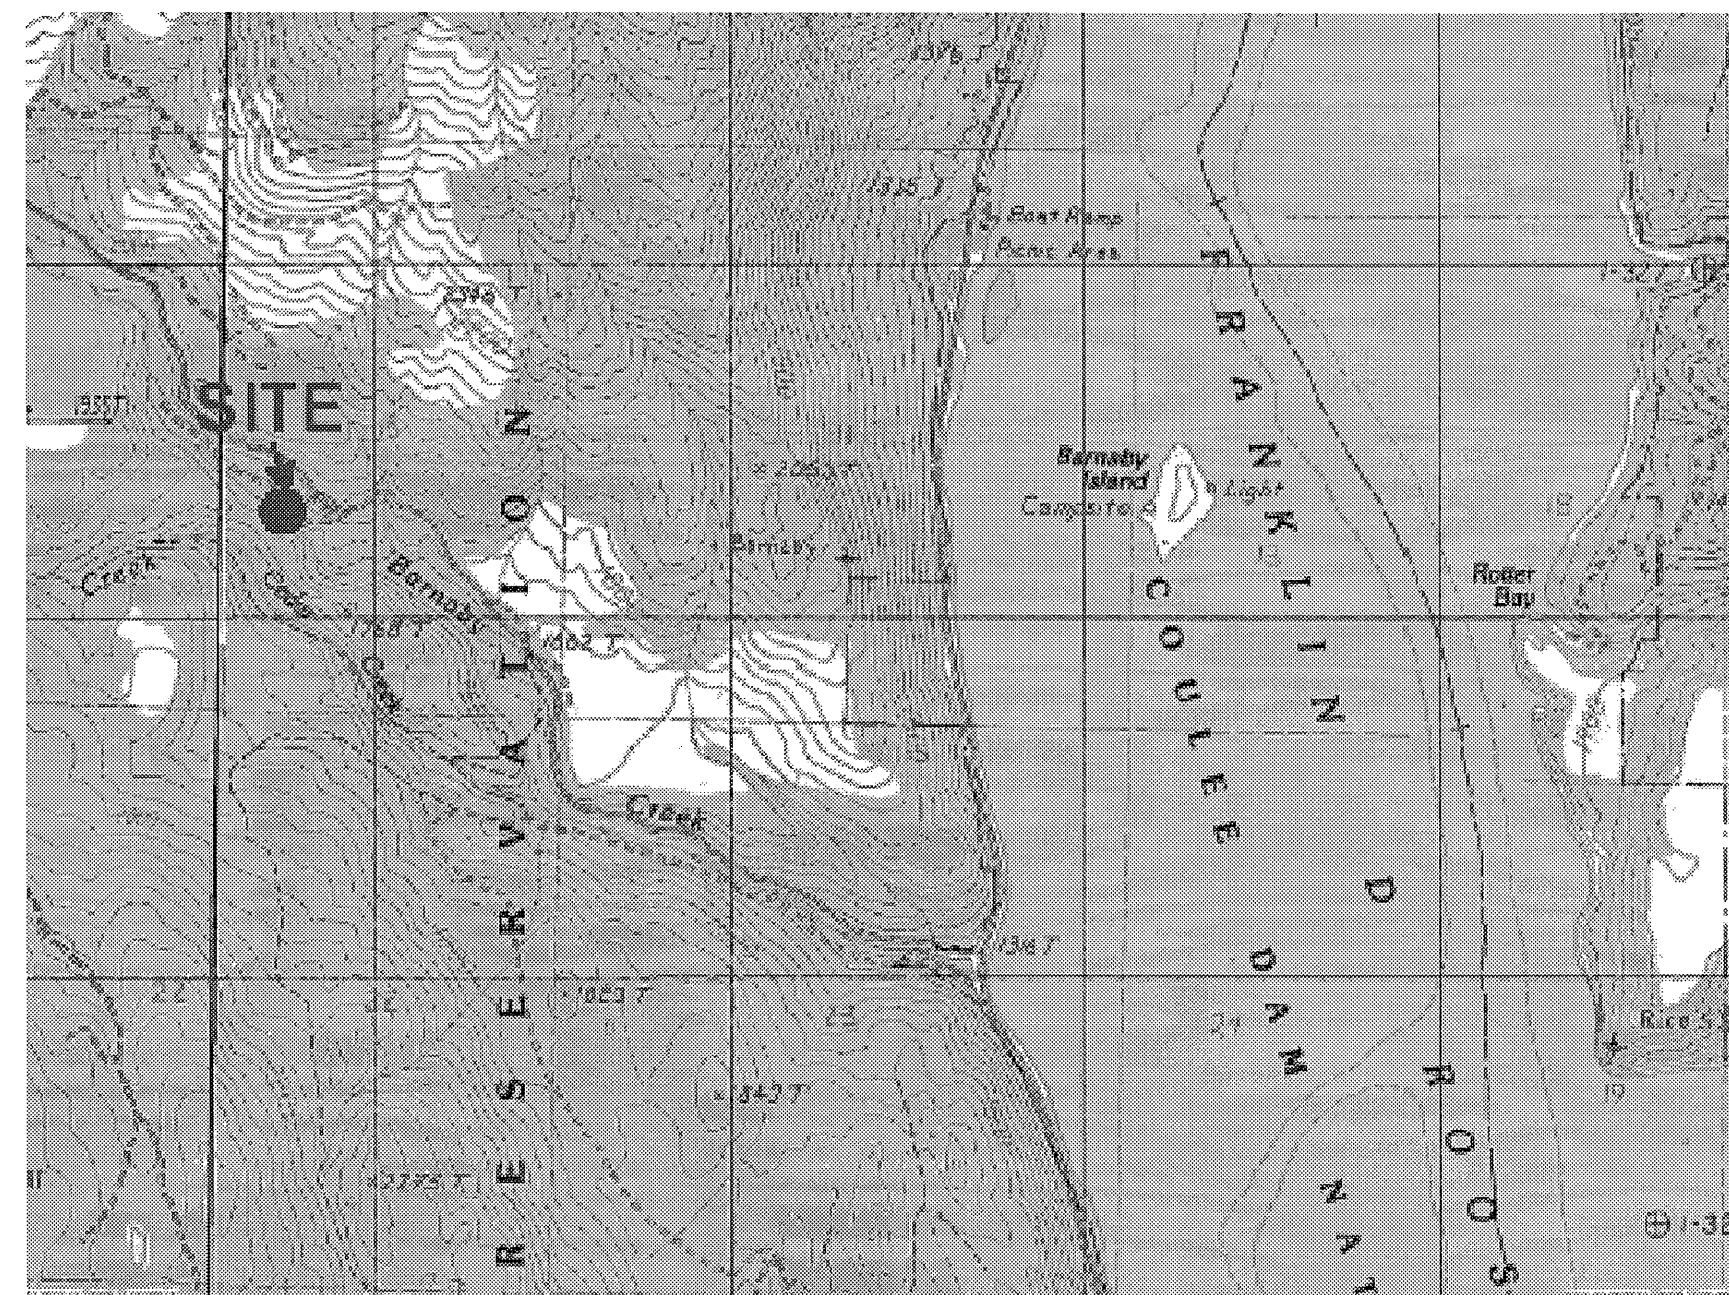
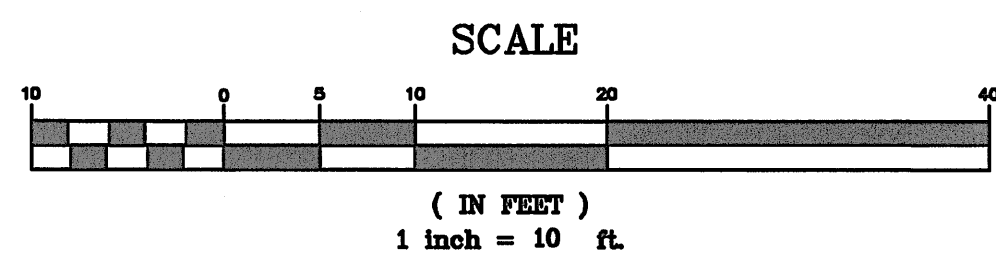


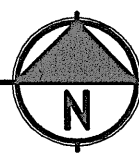

SITE PLAN

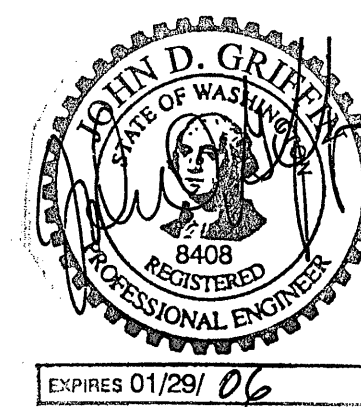

VICINITY MAP

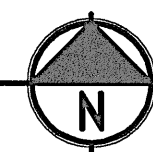

JOHN D. GRIFFIN ENGINEERS, INC.
CIVIL/STRUCTURAL CONSULTING ENGINEER
11680 SLATER AVENUE NE
KIRKLAND, WASHINGTON 98034
(425) 823-9803 FAX (425) 821-9408

drawing:
SITE PLAN

project:
Barnaby Creek Bridge
Colville Confederated Tribes Indian Reservation
Ferry County, Washington

project number:
24084
drawn by:
TLT
checked by:
JDG
date:
6/2/05
revisions:

sheet:
C1
of