





Site Plan - Proposed

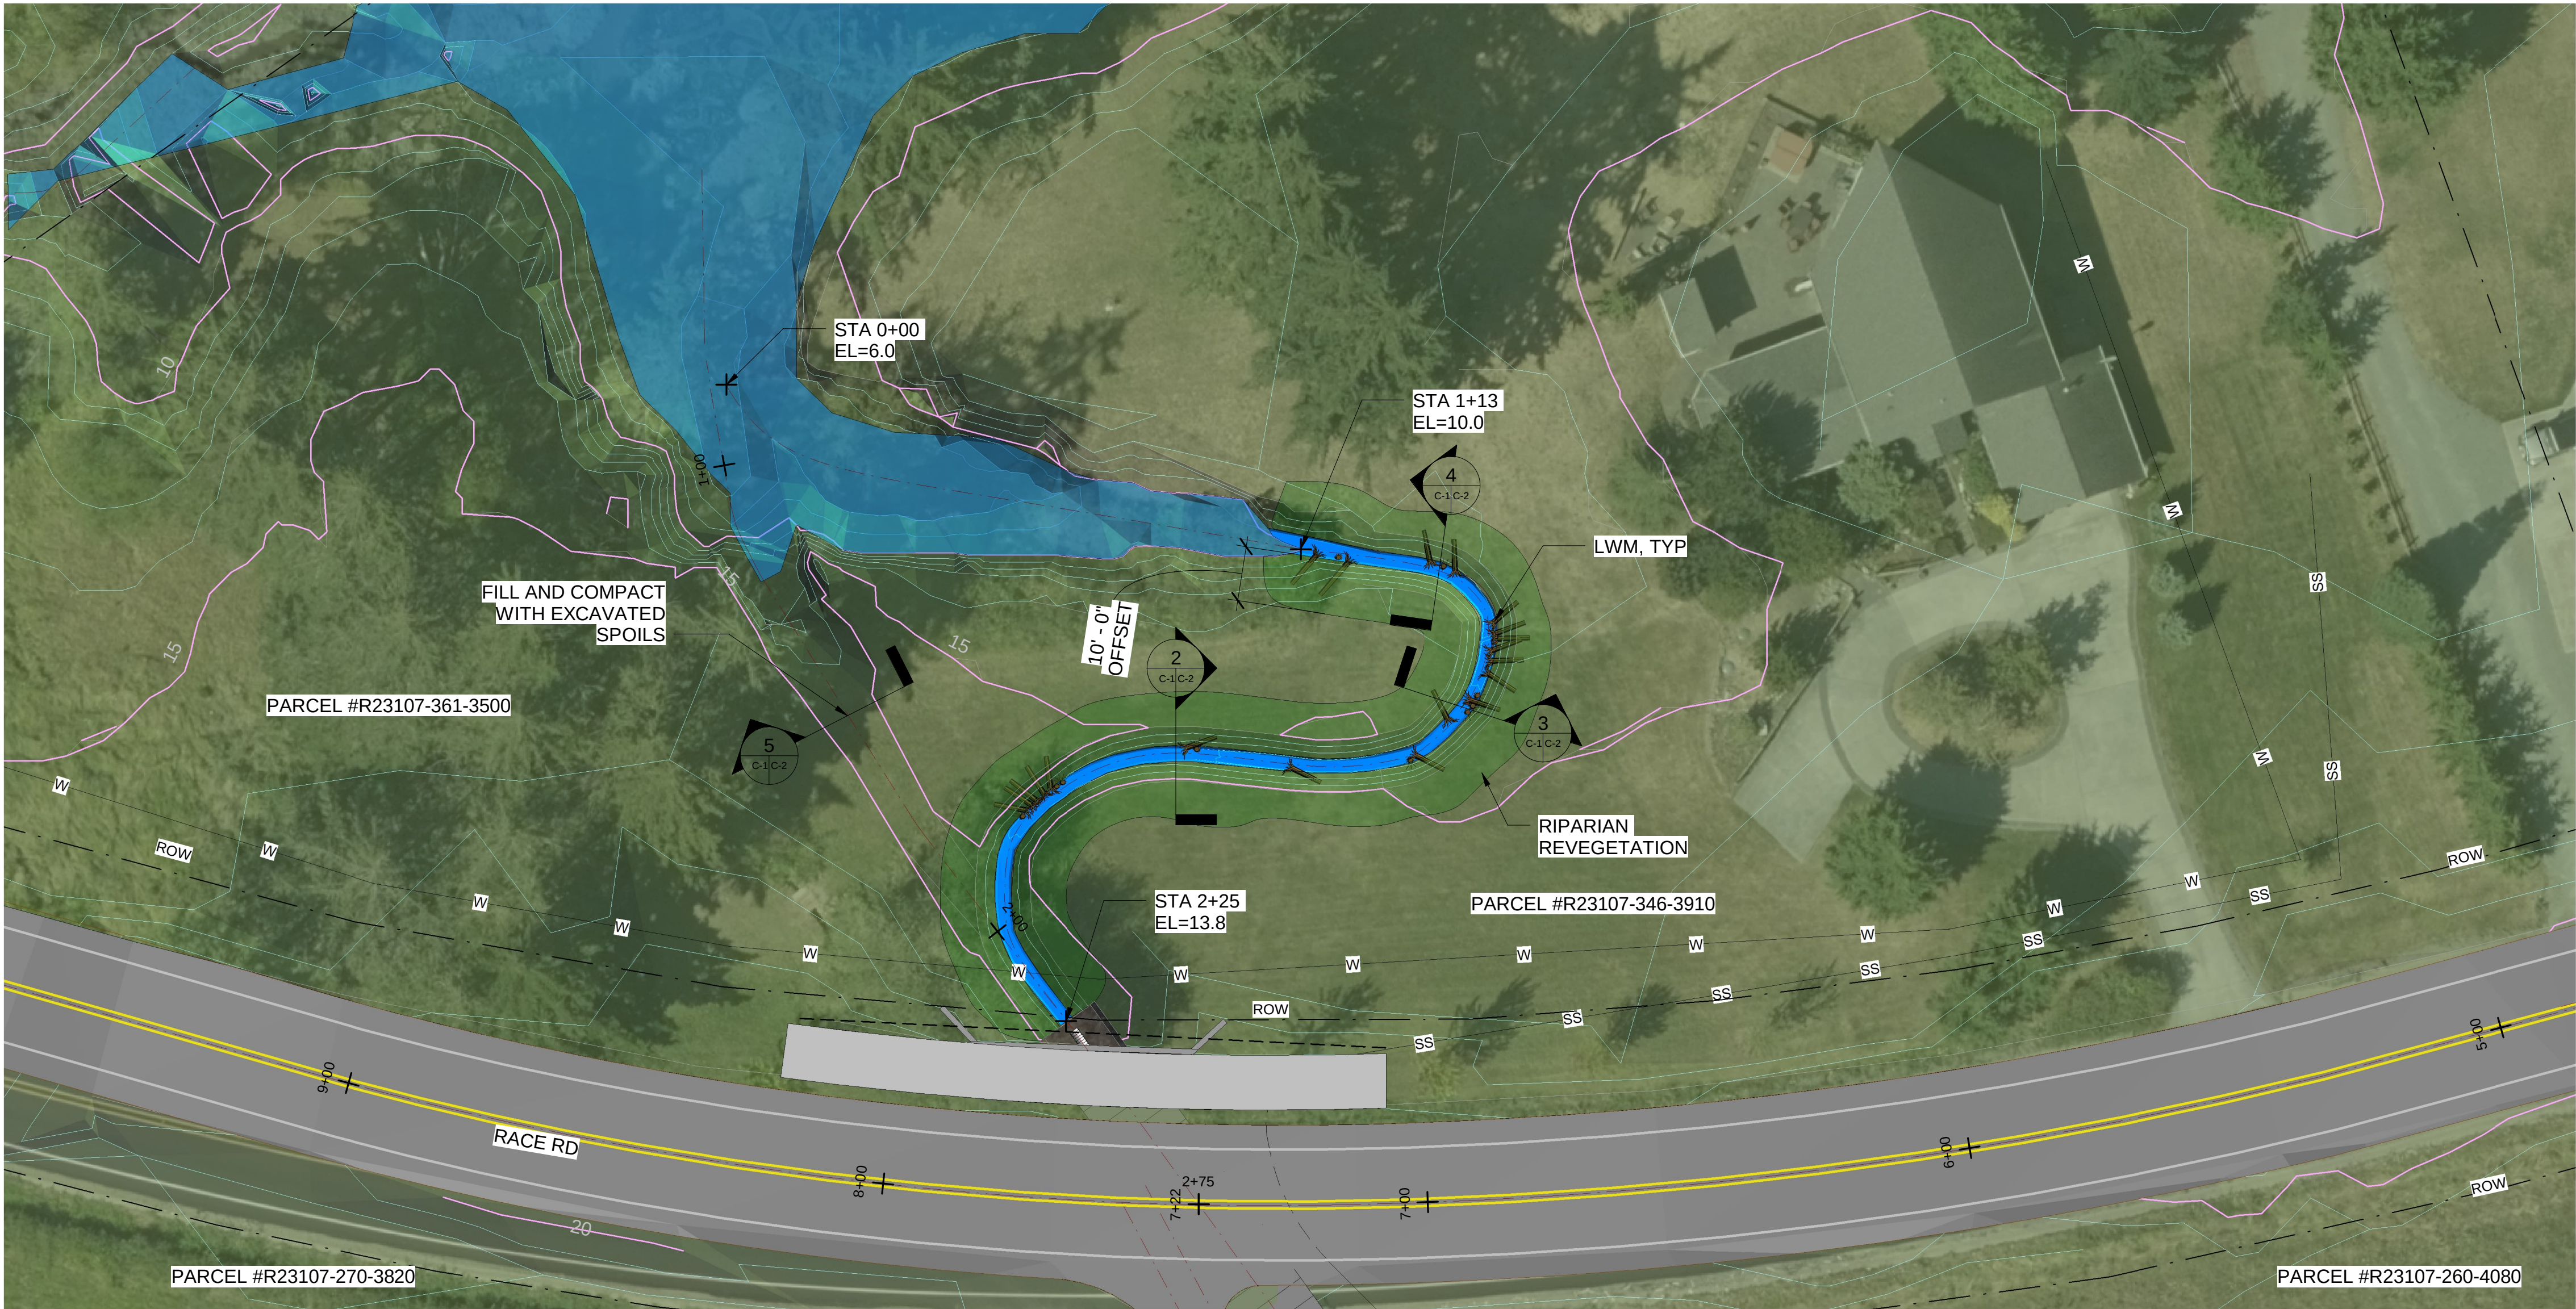

1
C-1

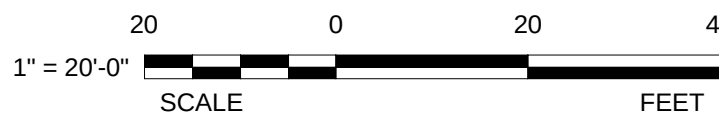

GENERAL NOTES

- BENCHMARKS
- ROAD/STREAM CENTERLINE
- PROPERTY LINE

LWM SCHEDULE		
	Count	Size
LWM	20	12" DBH,(7'-9' Length)
SHORT STUMP	10	12" DBH,(2' Height)

Chinook Engineering
10000 1st Avenue
Chinook, WA 98230
P: 360.672.5528 www.chinook-engineering.com

REV	DATE	ISSUE	BY
1	02/08/2024	Preliminary Submittal	JSK
2	04/10/2024	Issued for Review Panel	JSK





Race Road Culvert Replacements
1893,1894

SHEET TITLE:
Site Plan - Proposed


FILE NO: 22457	SCALE: AS INDICATED	DATE: 04/10/2024	DRAWN BY: ER	CHECKED BY: JSK
----------------	---------------------	------------------	--------------	-----------------

SHEET NUMBER:
C-1
5 OF 23


1" Bar at Original Scale

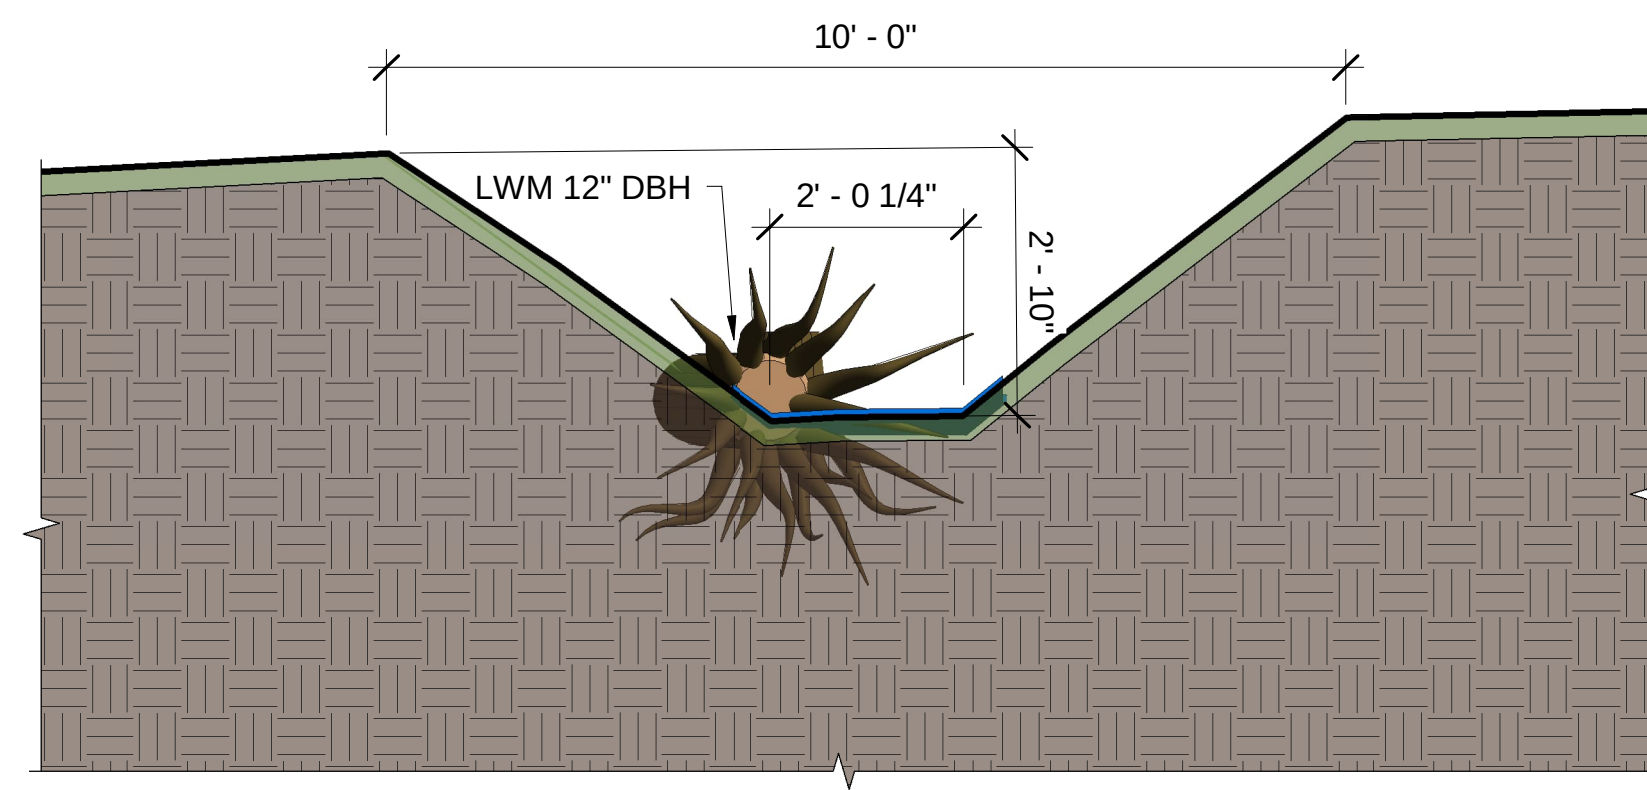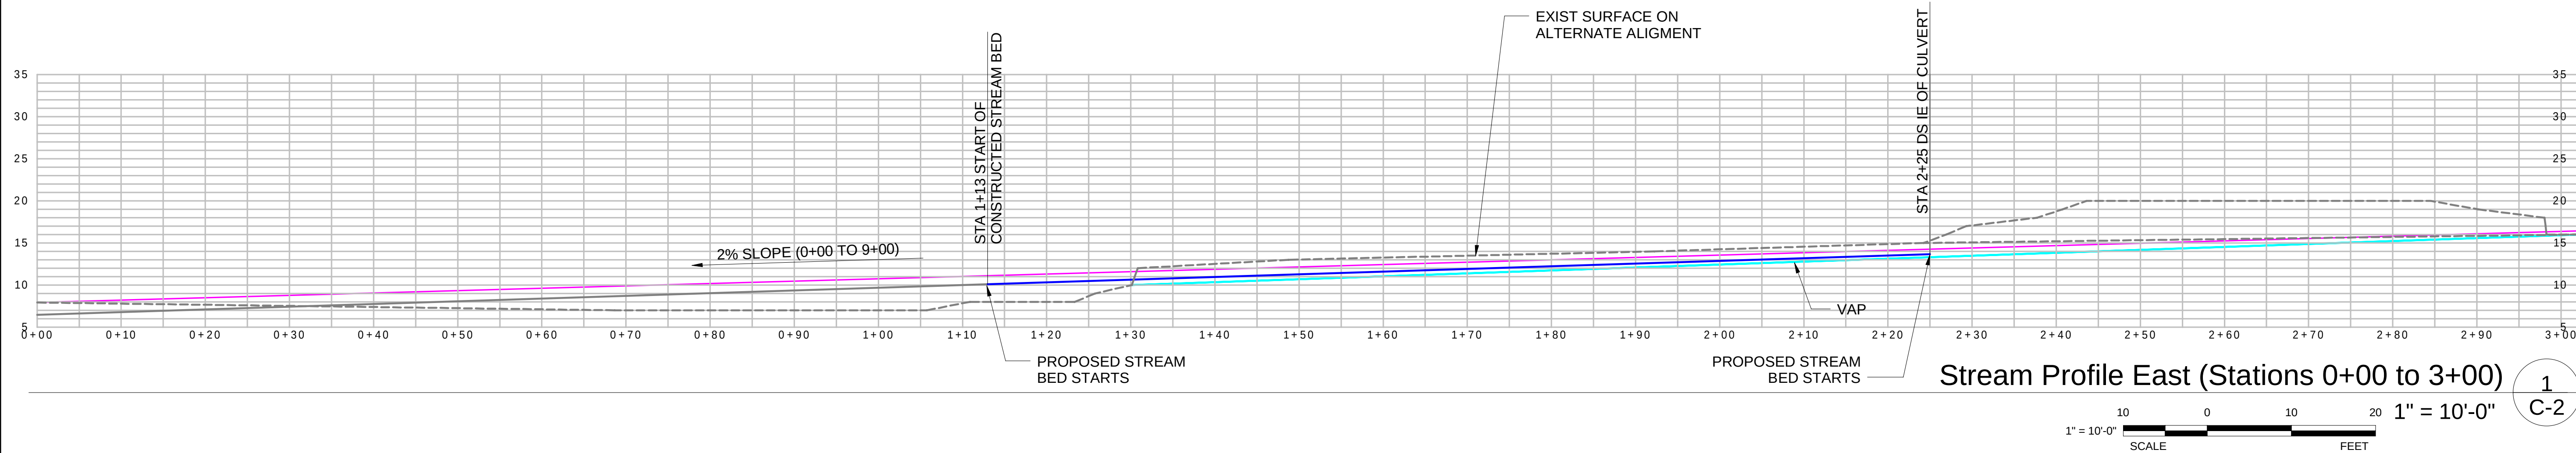


Section 3
1/2" = 1'-0"
2
C-2

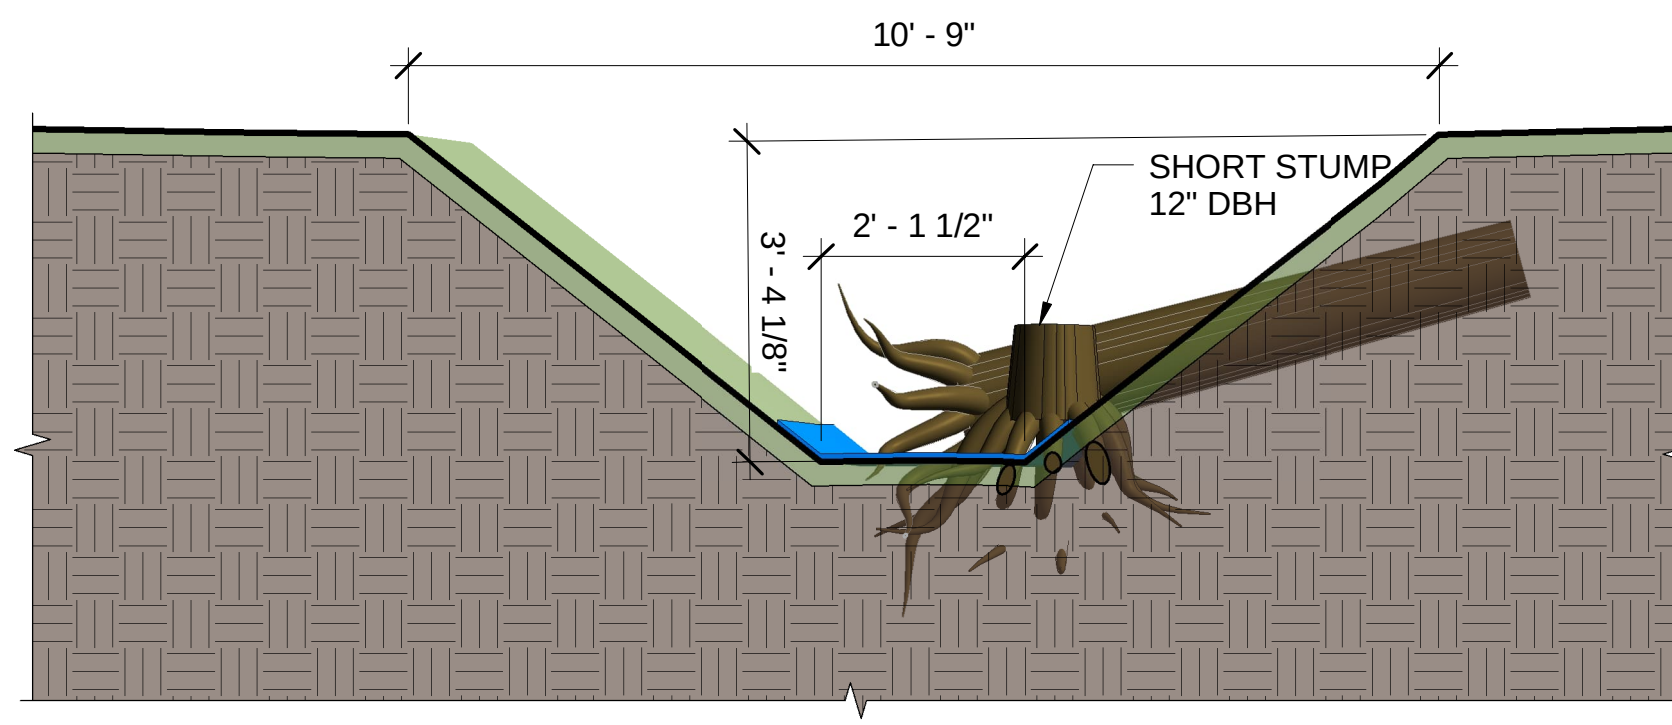

Section 2
1/2" = 1'-0"
3
C-2

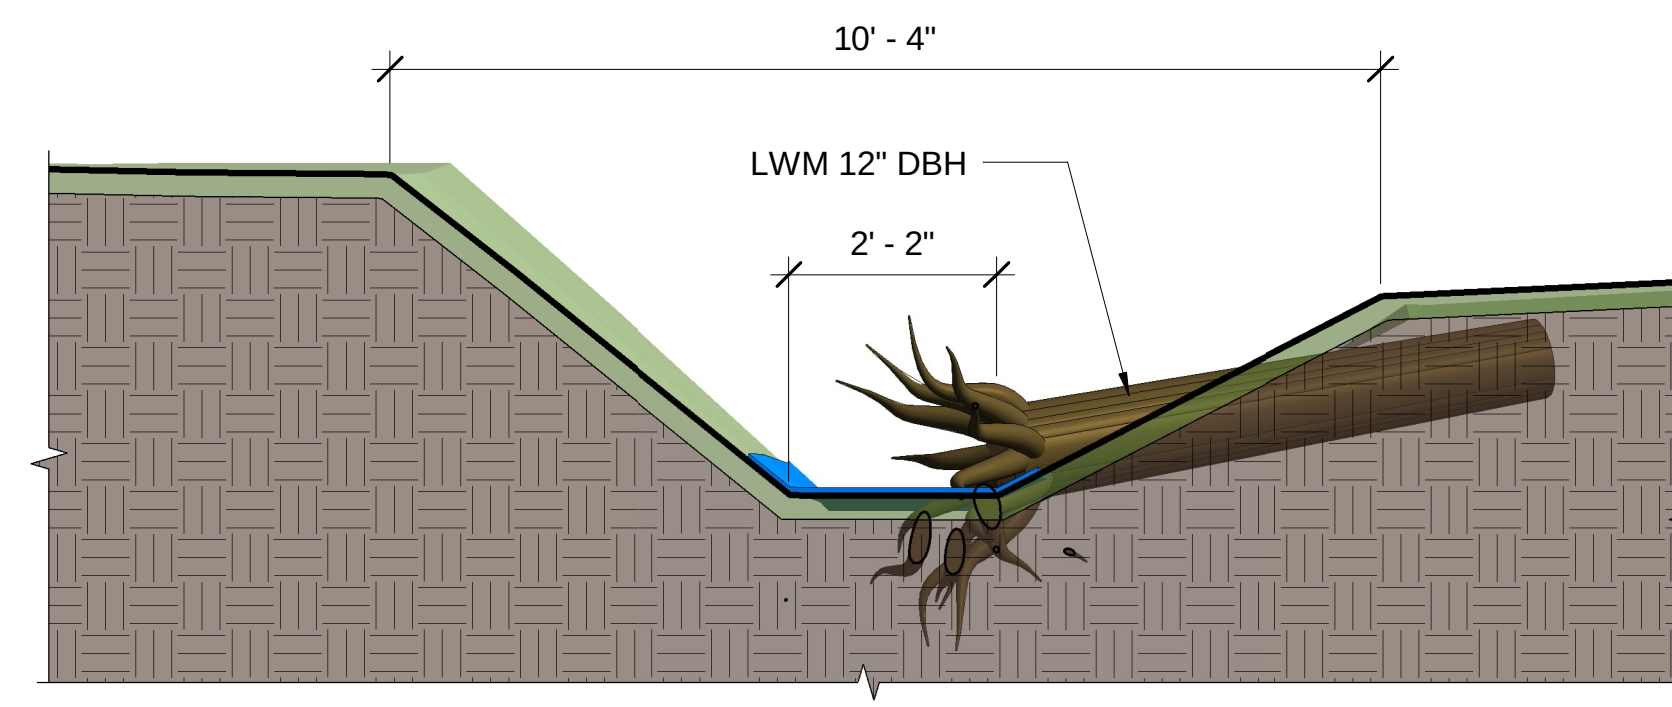

Section 1
1/2" = 1'-0"
4
C-2

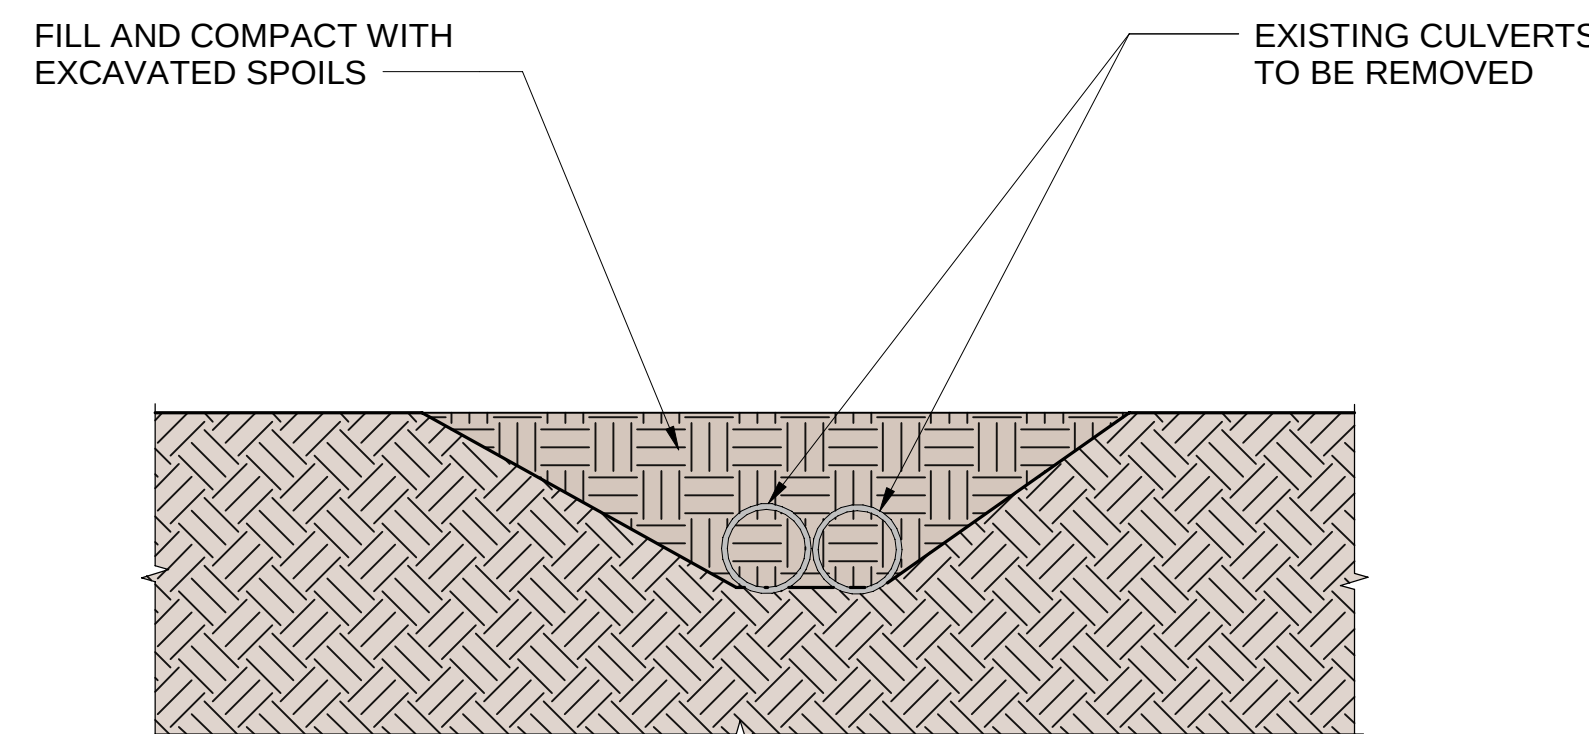

Streambed Restoration
3/8" = 1'-0"
5
C-2

REV	DATE	ISSUE	BY
1	02/08/2024	Preliminary Submittal	JSK
2	04/10/2024	Issued for Review Panel	JSK



Race Road Culvert Replacements
1893,1894

FILE NO:	22457	SHEET TITLE:	Stream Profiles (East)
SCALE:	AS INDICATED	DRAWN BY:	ER
DATE:	04/10/2024	CHECKED BY:	JSK

SHEET NUMBER:
C-2
9 OF 23