


Restoration Concept Map

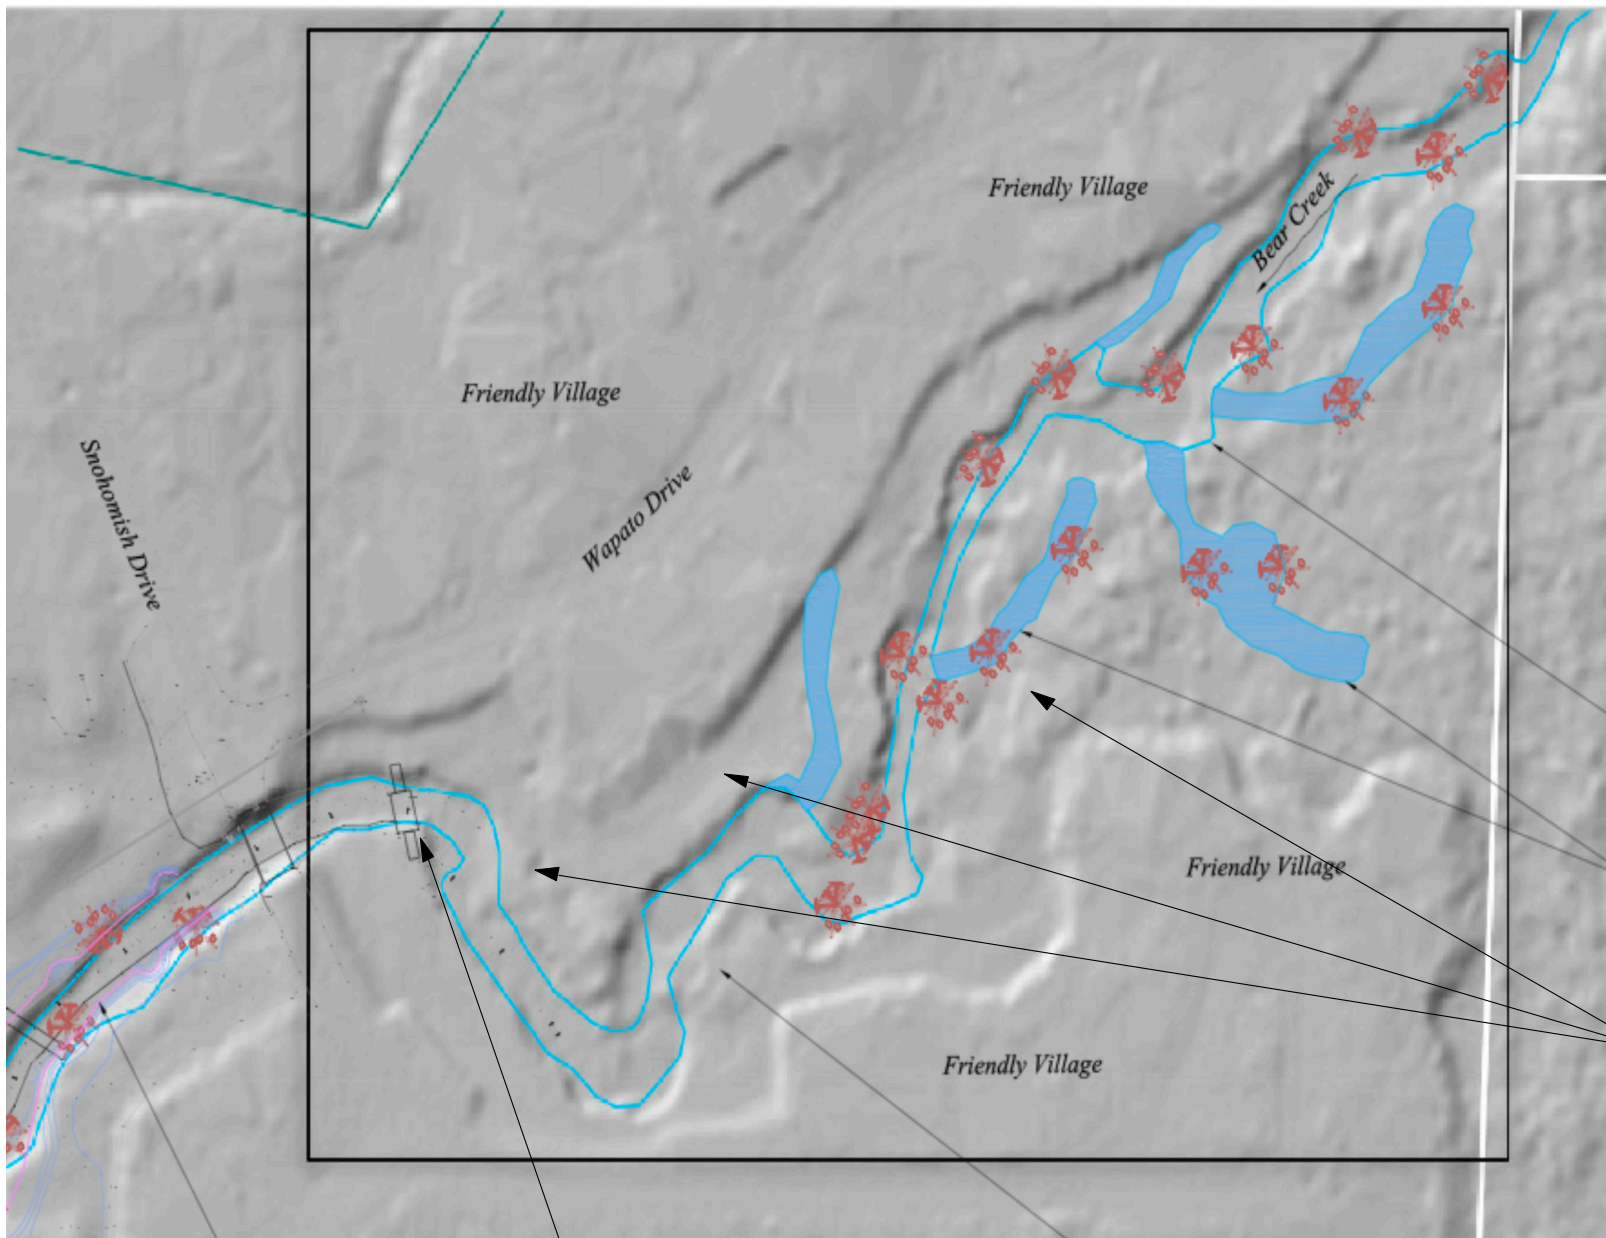

Phase 2 work located here

Fix Channel Confinement at Bridge

Phase I area to be reworked, add more LWD and extend further into channel.

Phase 3 work located here

Possible off channel habitat side channels. Extent and quantity still to be determined.

Increase flood plain interaction by grade banks, elevation still to be determine.

Planning and LIDAR Site Plan

1" = 40'-0"



Notes:

1. LIDAR base map provided by City of Redmond.
2. Scale is approximate.

1" Bar at Original Scale



REV	DATE	ISSUE	DWG DES	CHK APP
1	-	-	JSK	JSK JSK JSK
2	-	-	-	-
3	-	-	-	-
4	-	-	-	-

PROJECT NO. -

Bear Creek Reach 6 Restoration Phase 3
LIDAR Planning Site Plan

WIA State Recreation Conservation Office
15-1000 SE 14th Ave. 97114-5012 TSN RDE WA

DRAWING NO.
C1
1 OF 1