
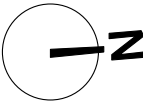


PRELIMINARY DESIGN

SRFB PROPOSAL
(AASF 2012 BEAR CREEK REACH 6 RESTORATION
12-1282)

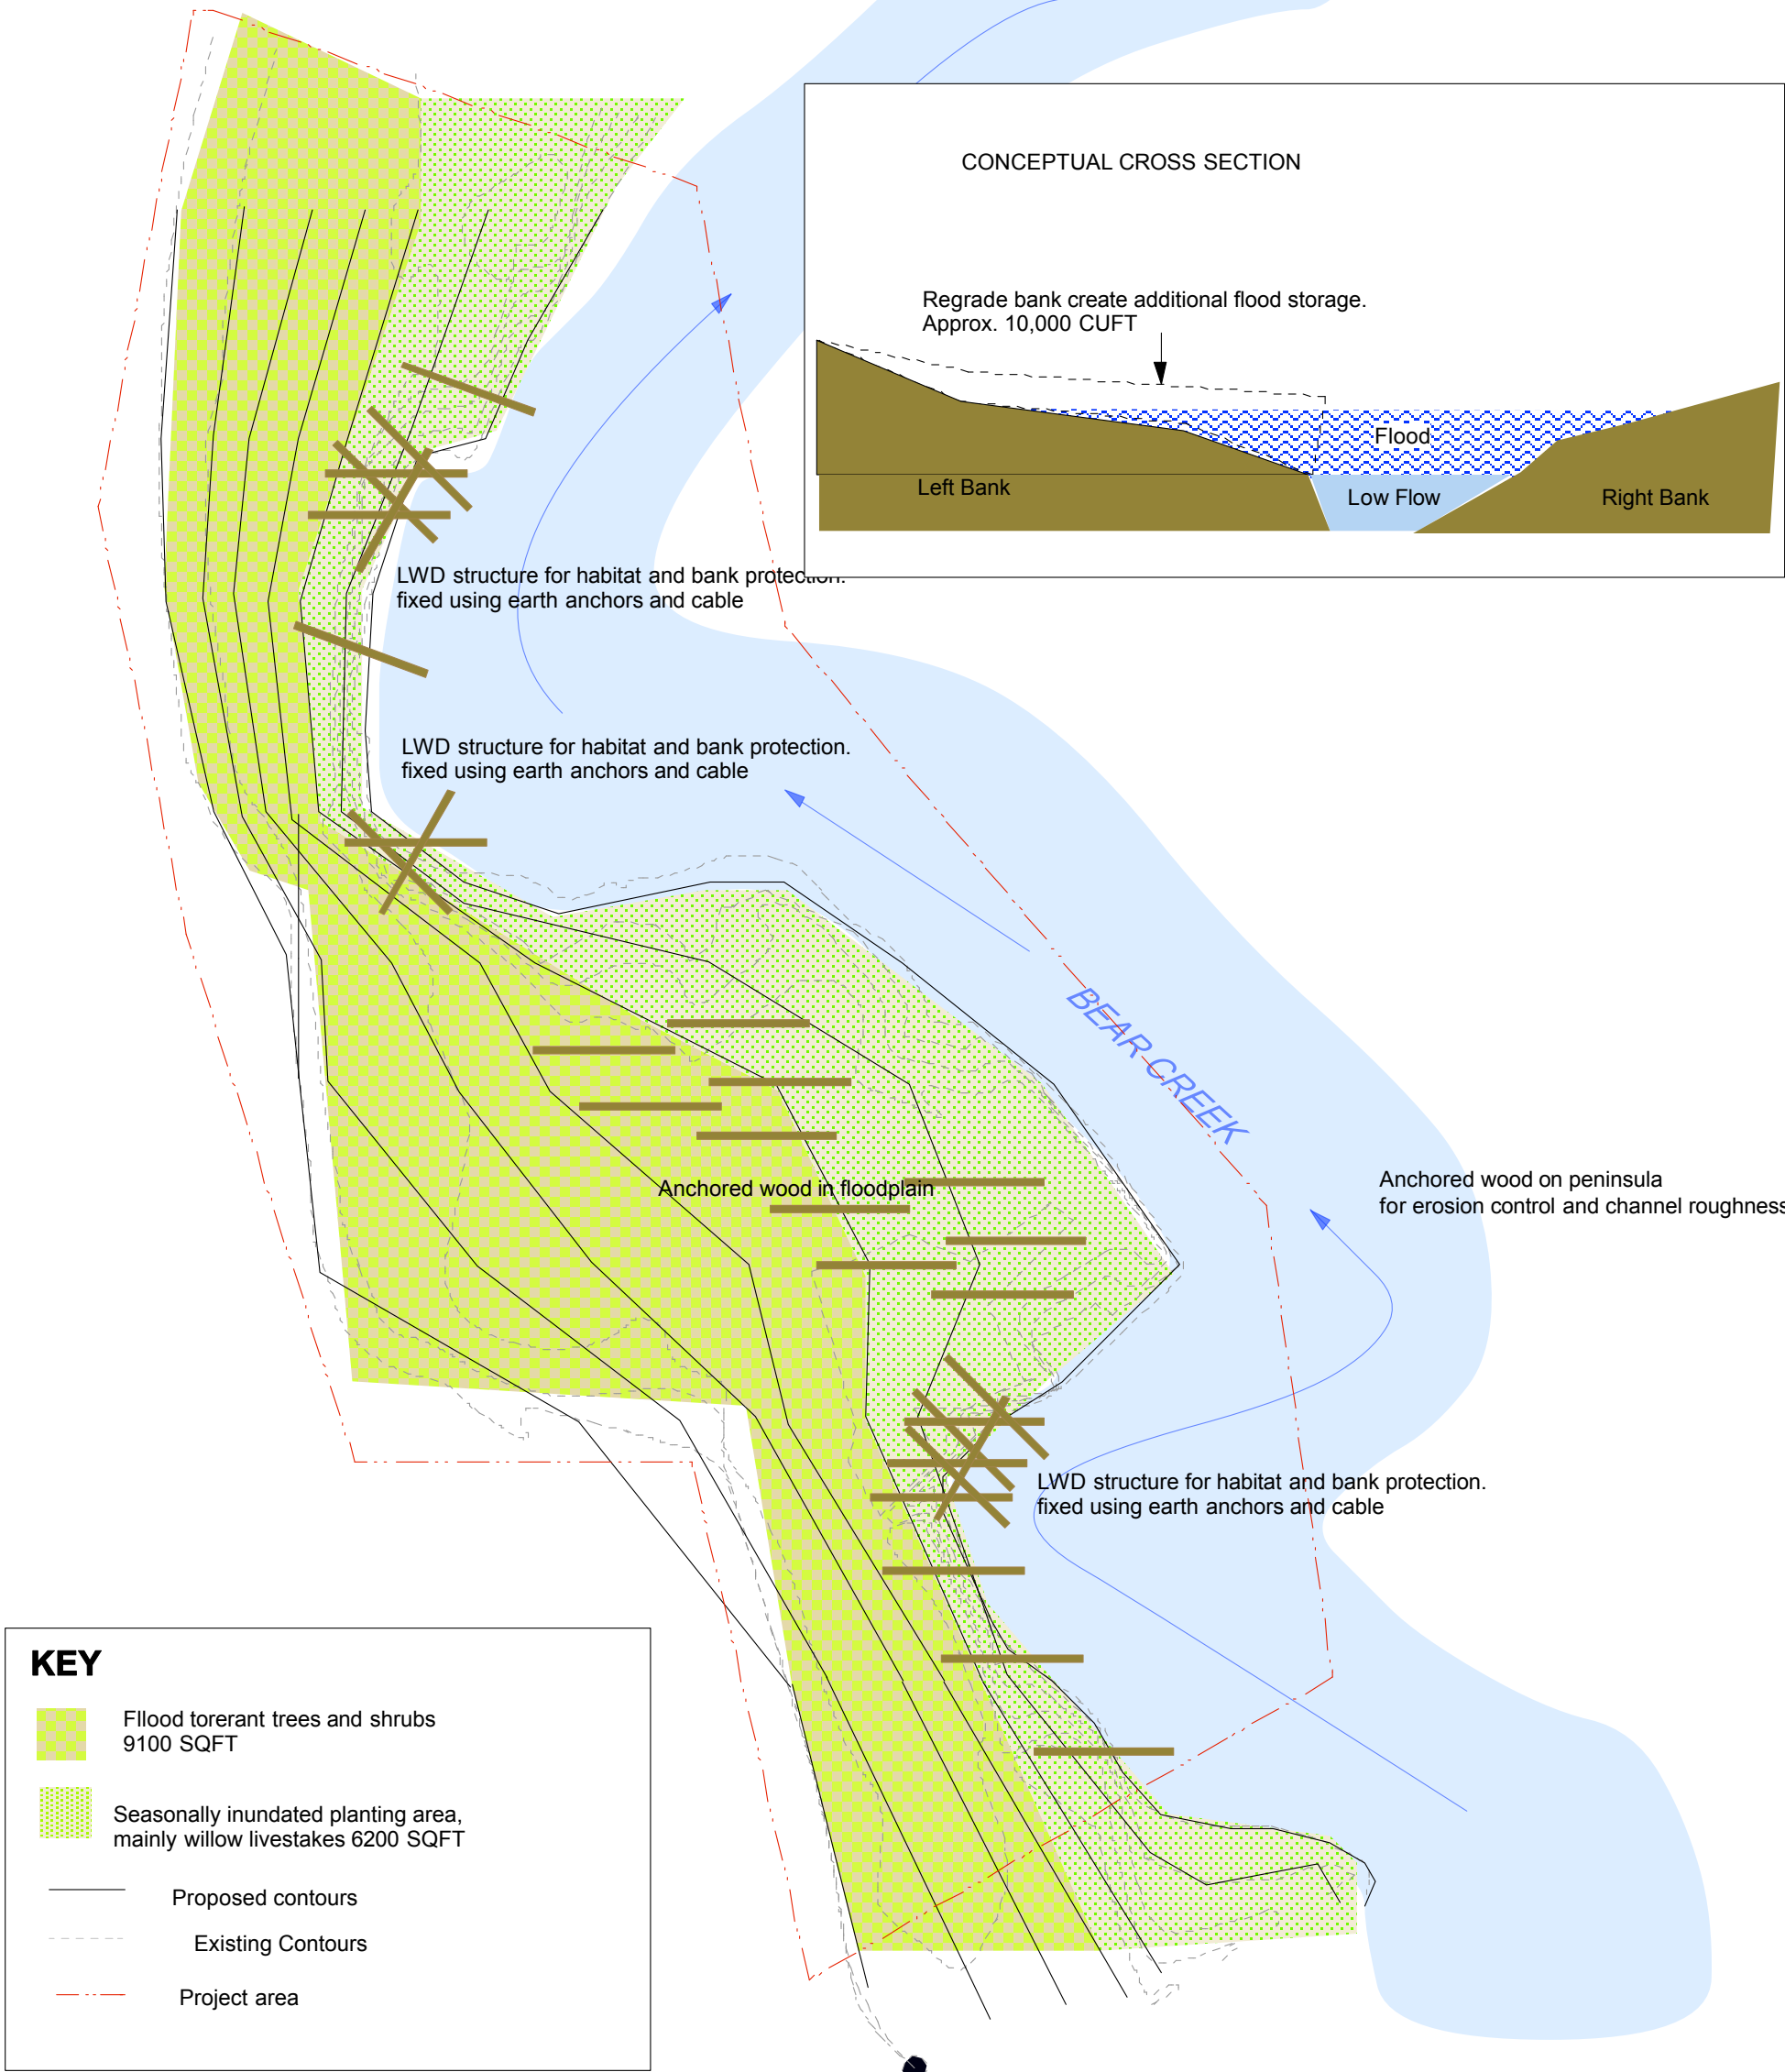

Contour interval 1'
Based on survey January 2012
Relative Benchmark located on pavement

ADOPT A STREAM FOUNDATION 600 128th ST SE EVERETT WA 98208 425.316.8592 www.streamkeeper.org "Teaching people to be stewards of their watersheds."	DATE: 3/28/2012	PRELIMINARY DESIGN BEAR CREEK RESTORATION AT FRIENDLY VILLAGE 12-1282 18425 NE 95th St. Redmond, WA 98052 AASF # 1201
	SCALE: 1:300	
	DRAWN: CKE,LB	
	SHEET: of 1	