


DRAFT DESIGN
BEAR CREEK REACH 6 RESTORATION 12-1282

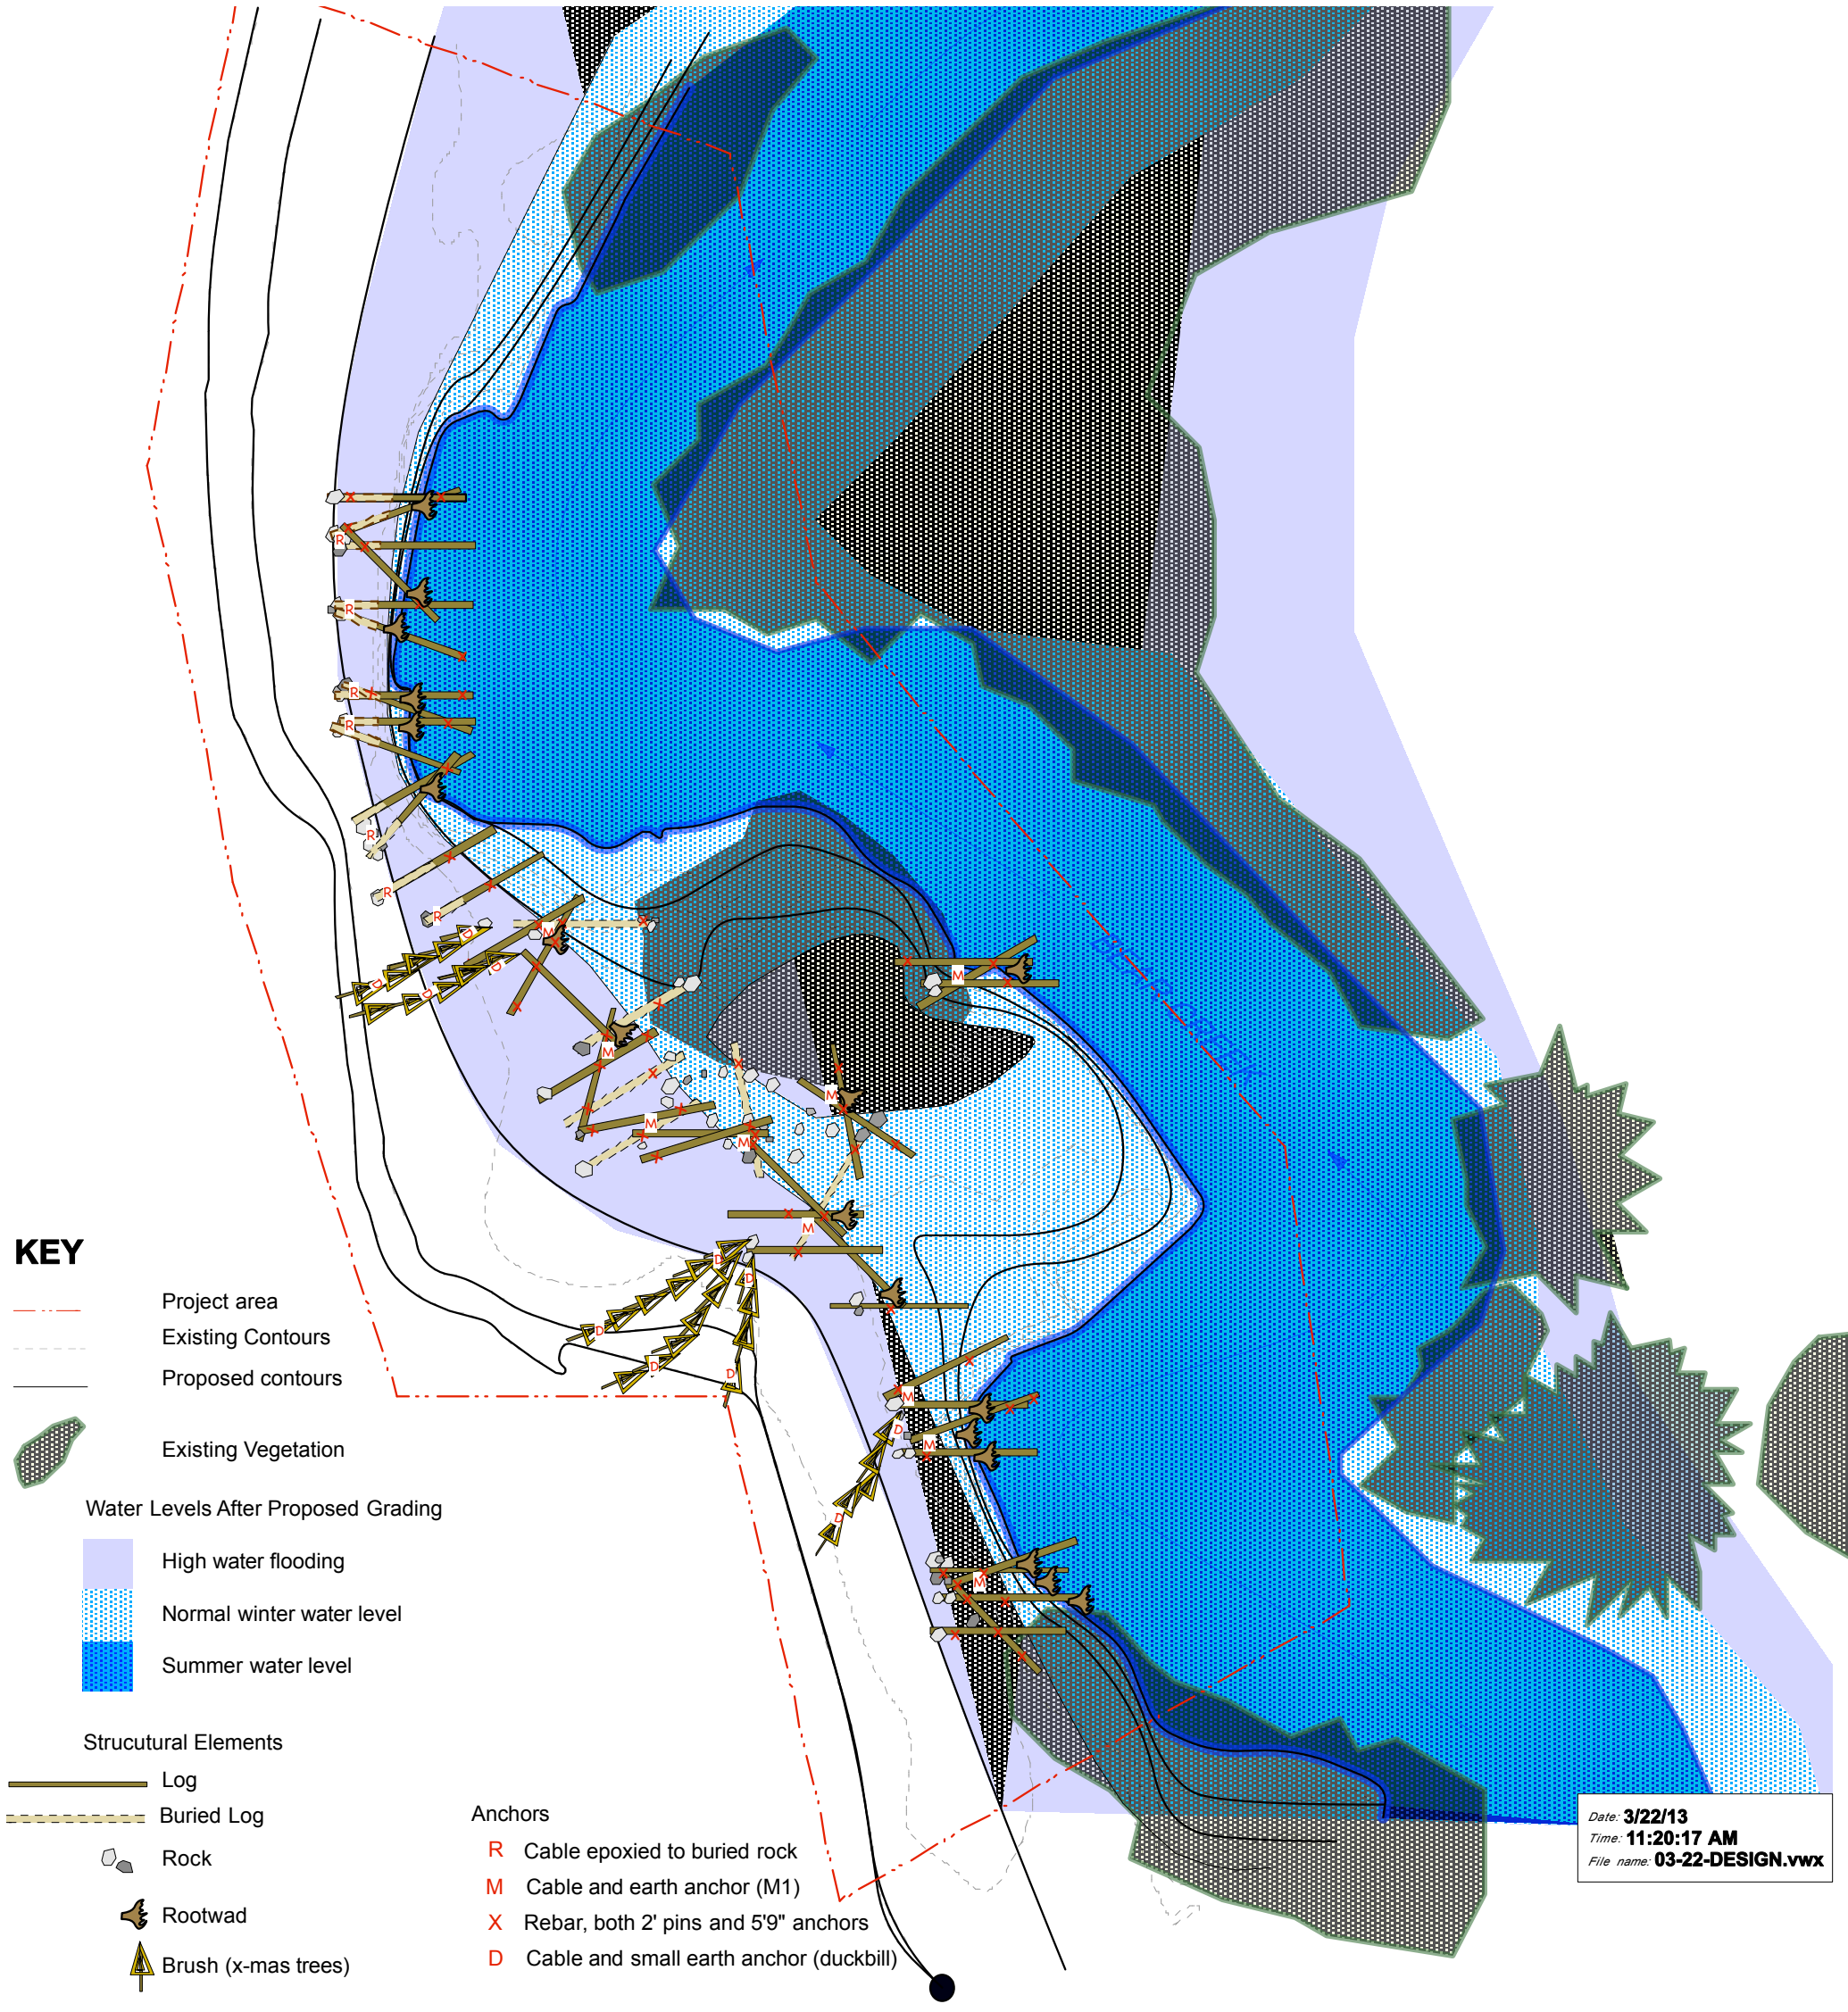

Contour interval 1'
Based on survey January 2012
Relative Benchmark located on pavement

<div>ADOPT A STREAM FOUNDATION</div> <div>600 128th ST SE EVERETT WA 98208 425.316.8592 www.streamkeeper.org</div> <div>"Teaching people to be stewards of their watersheds."</div>	DATE: 3/22/2013	<div>DRAFT DESIGN BEAR CREEK RESTORATION AT FRIENDLY VILLAGE 12-1282</div> <div>18425 NE 95th St. Redmond, WA 98052</div> <div>AASF # 1201</div>
	SCALE: 1:300	
	DRAWN: CKE,LB	
	SHEET: of 1	