

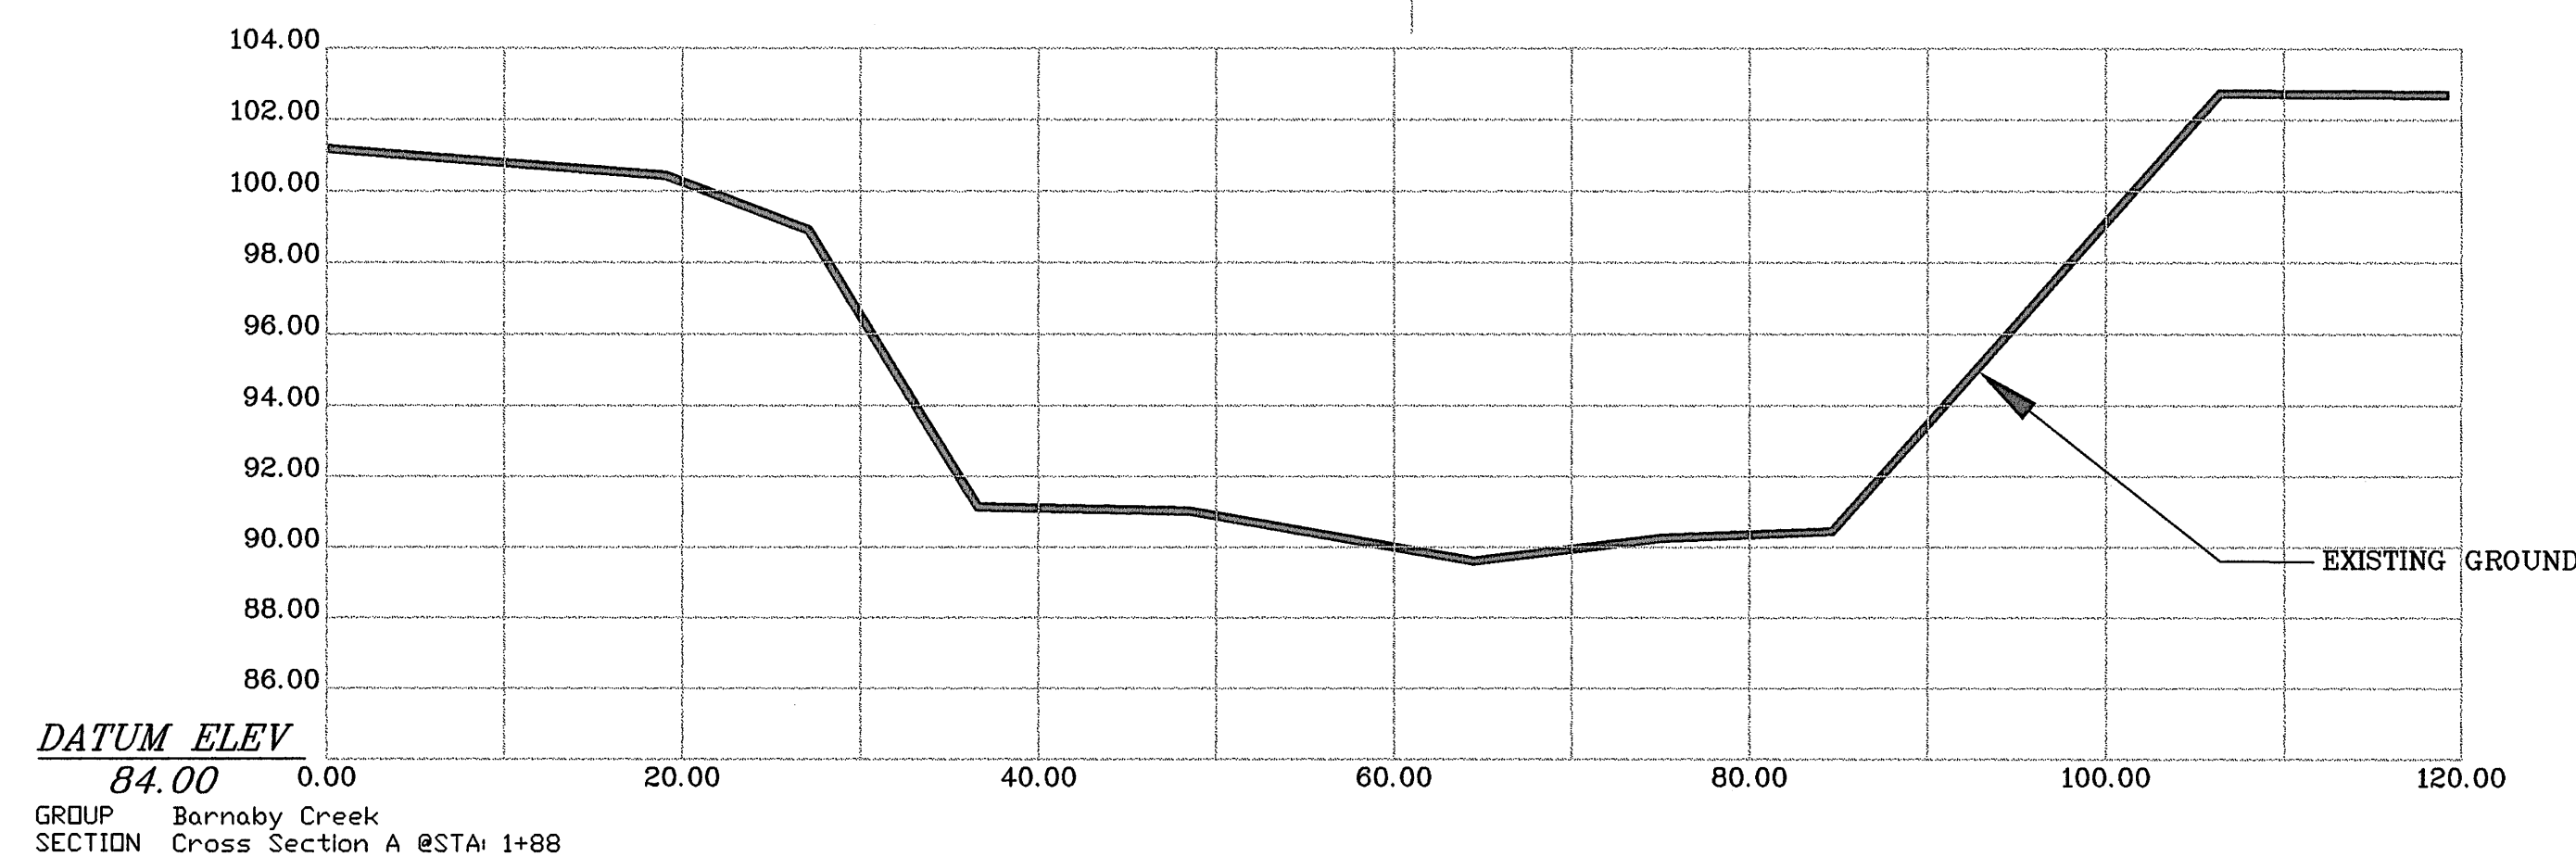
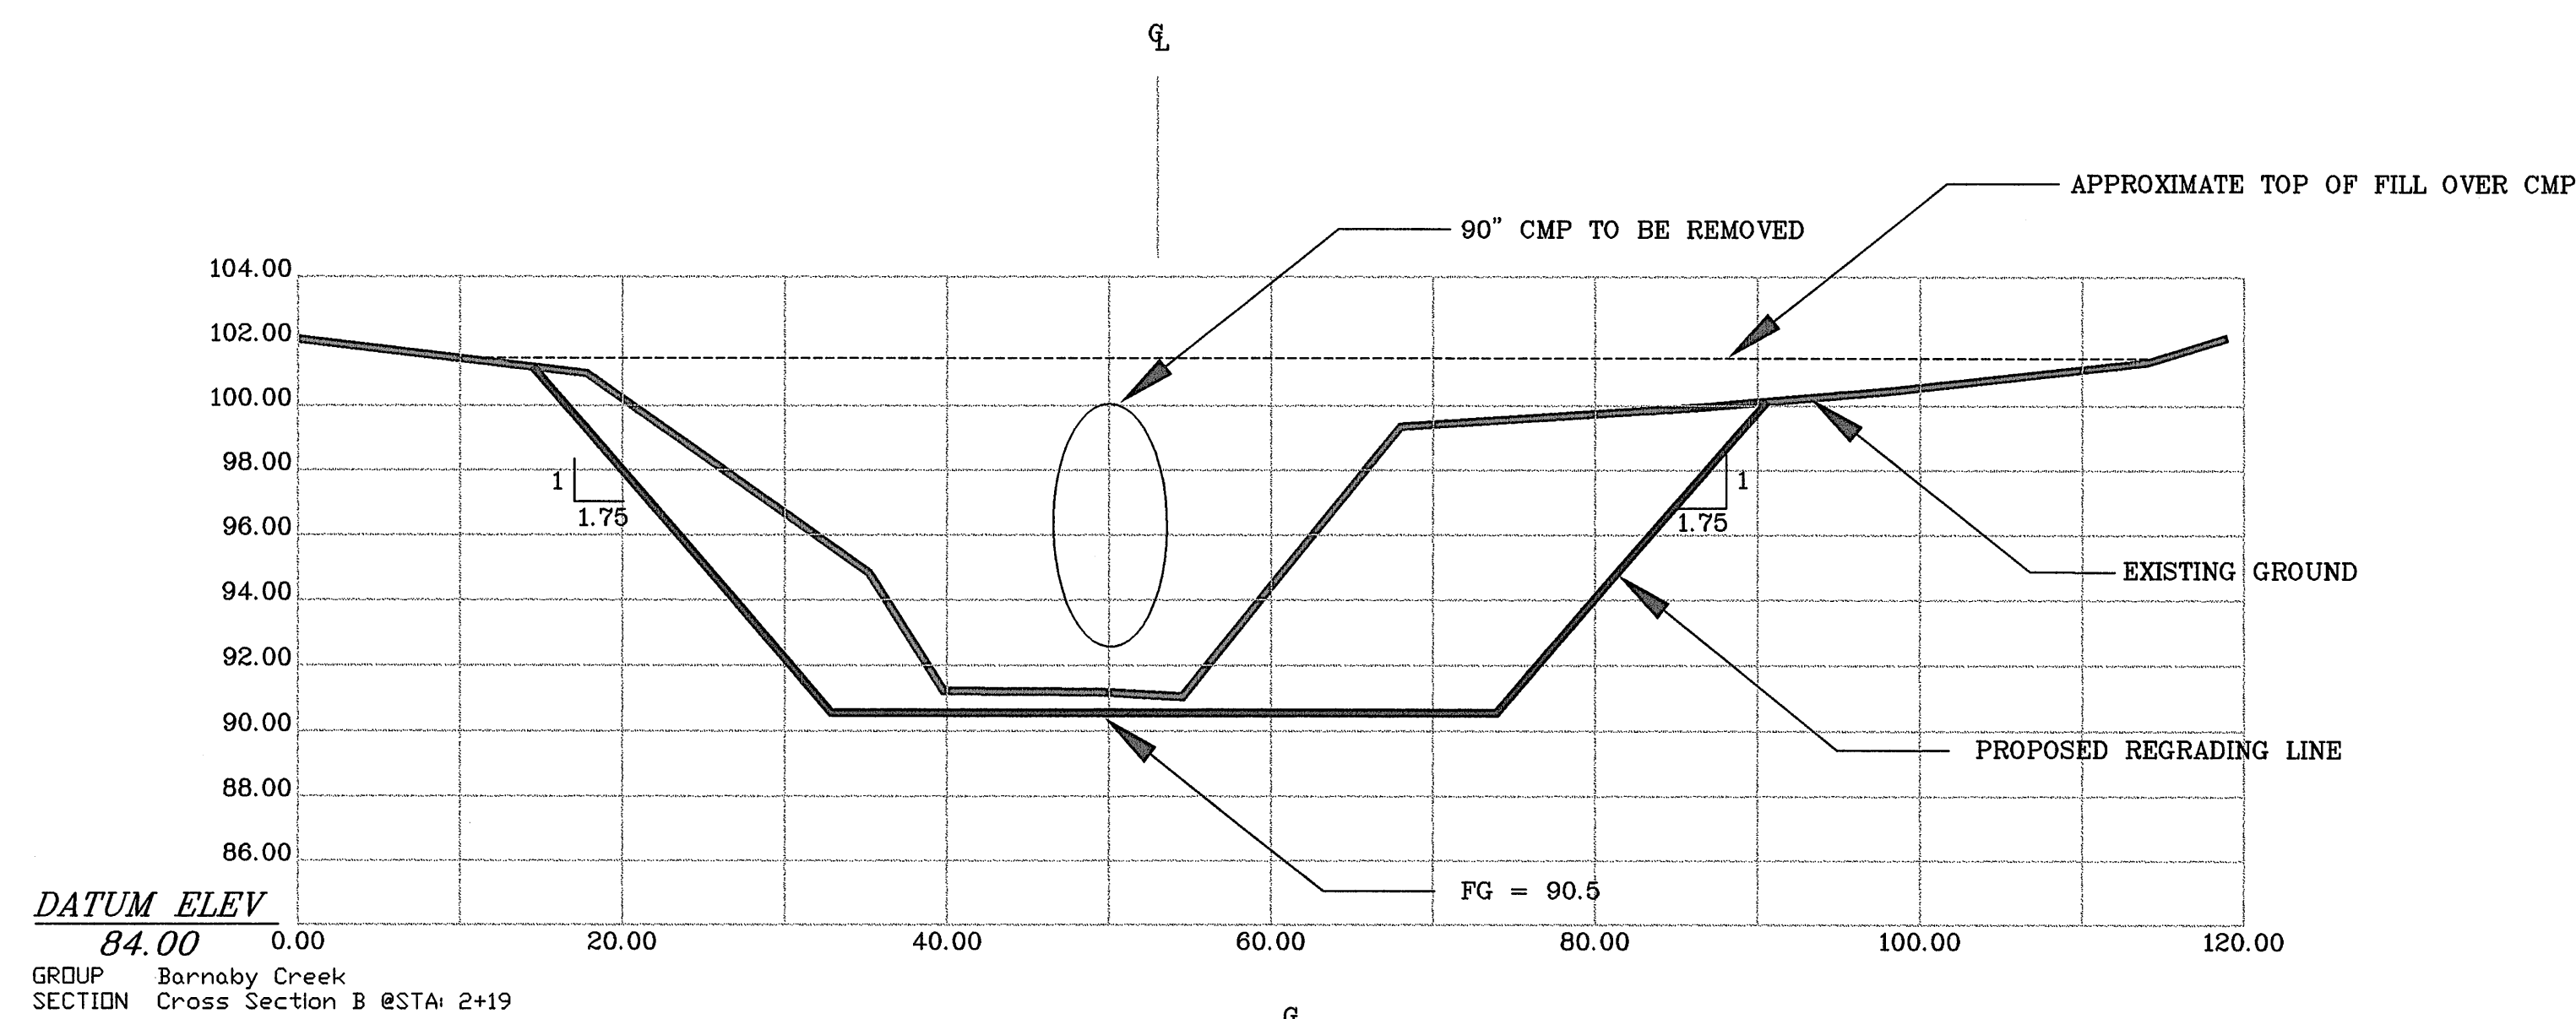


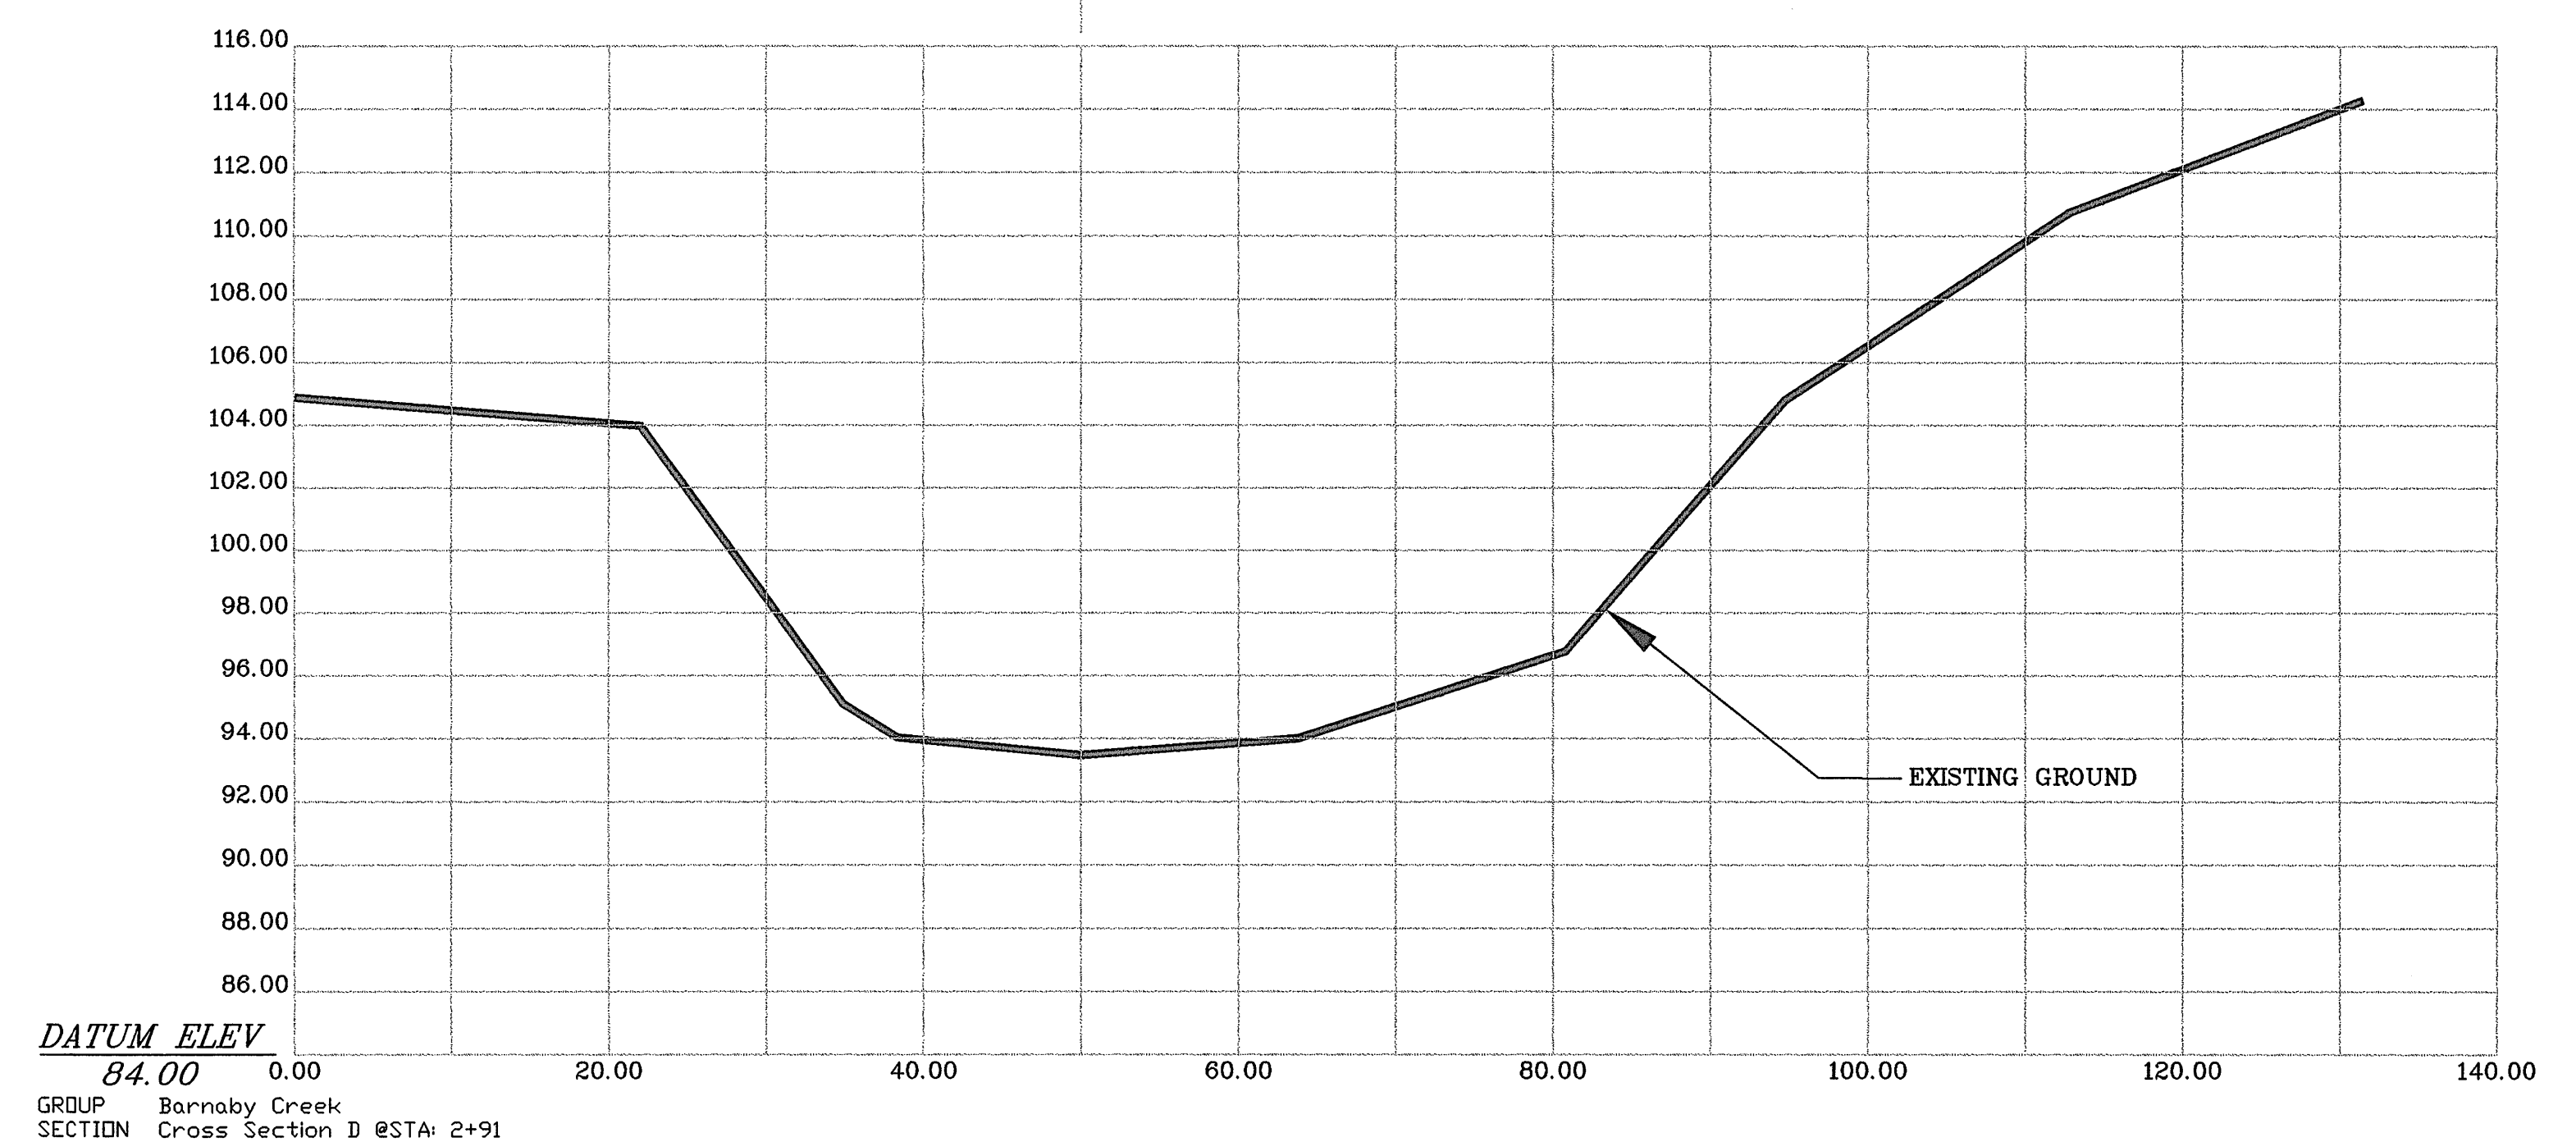

BLEND PROPOSED EXCAVATION
AT STA 2+19 TO MEET EXISTING
GROUND AT STA 1+88


NOTE: ALL CROSS SECTIONS ARE
VIEWED LOOKING UPSTREAM.

SCALE 1"=10' HORIZONTAL
1"=5' VERTICAL

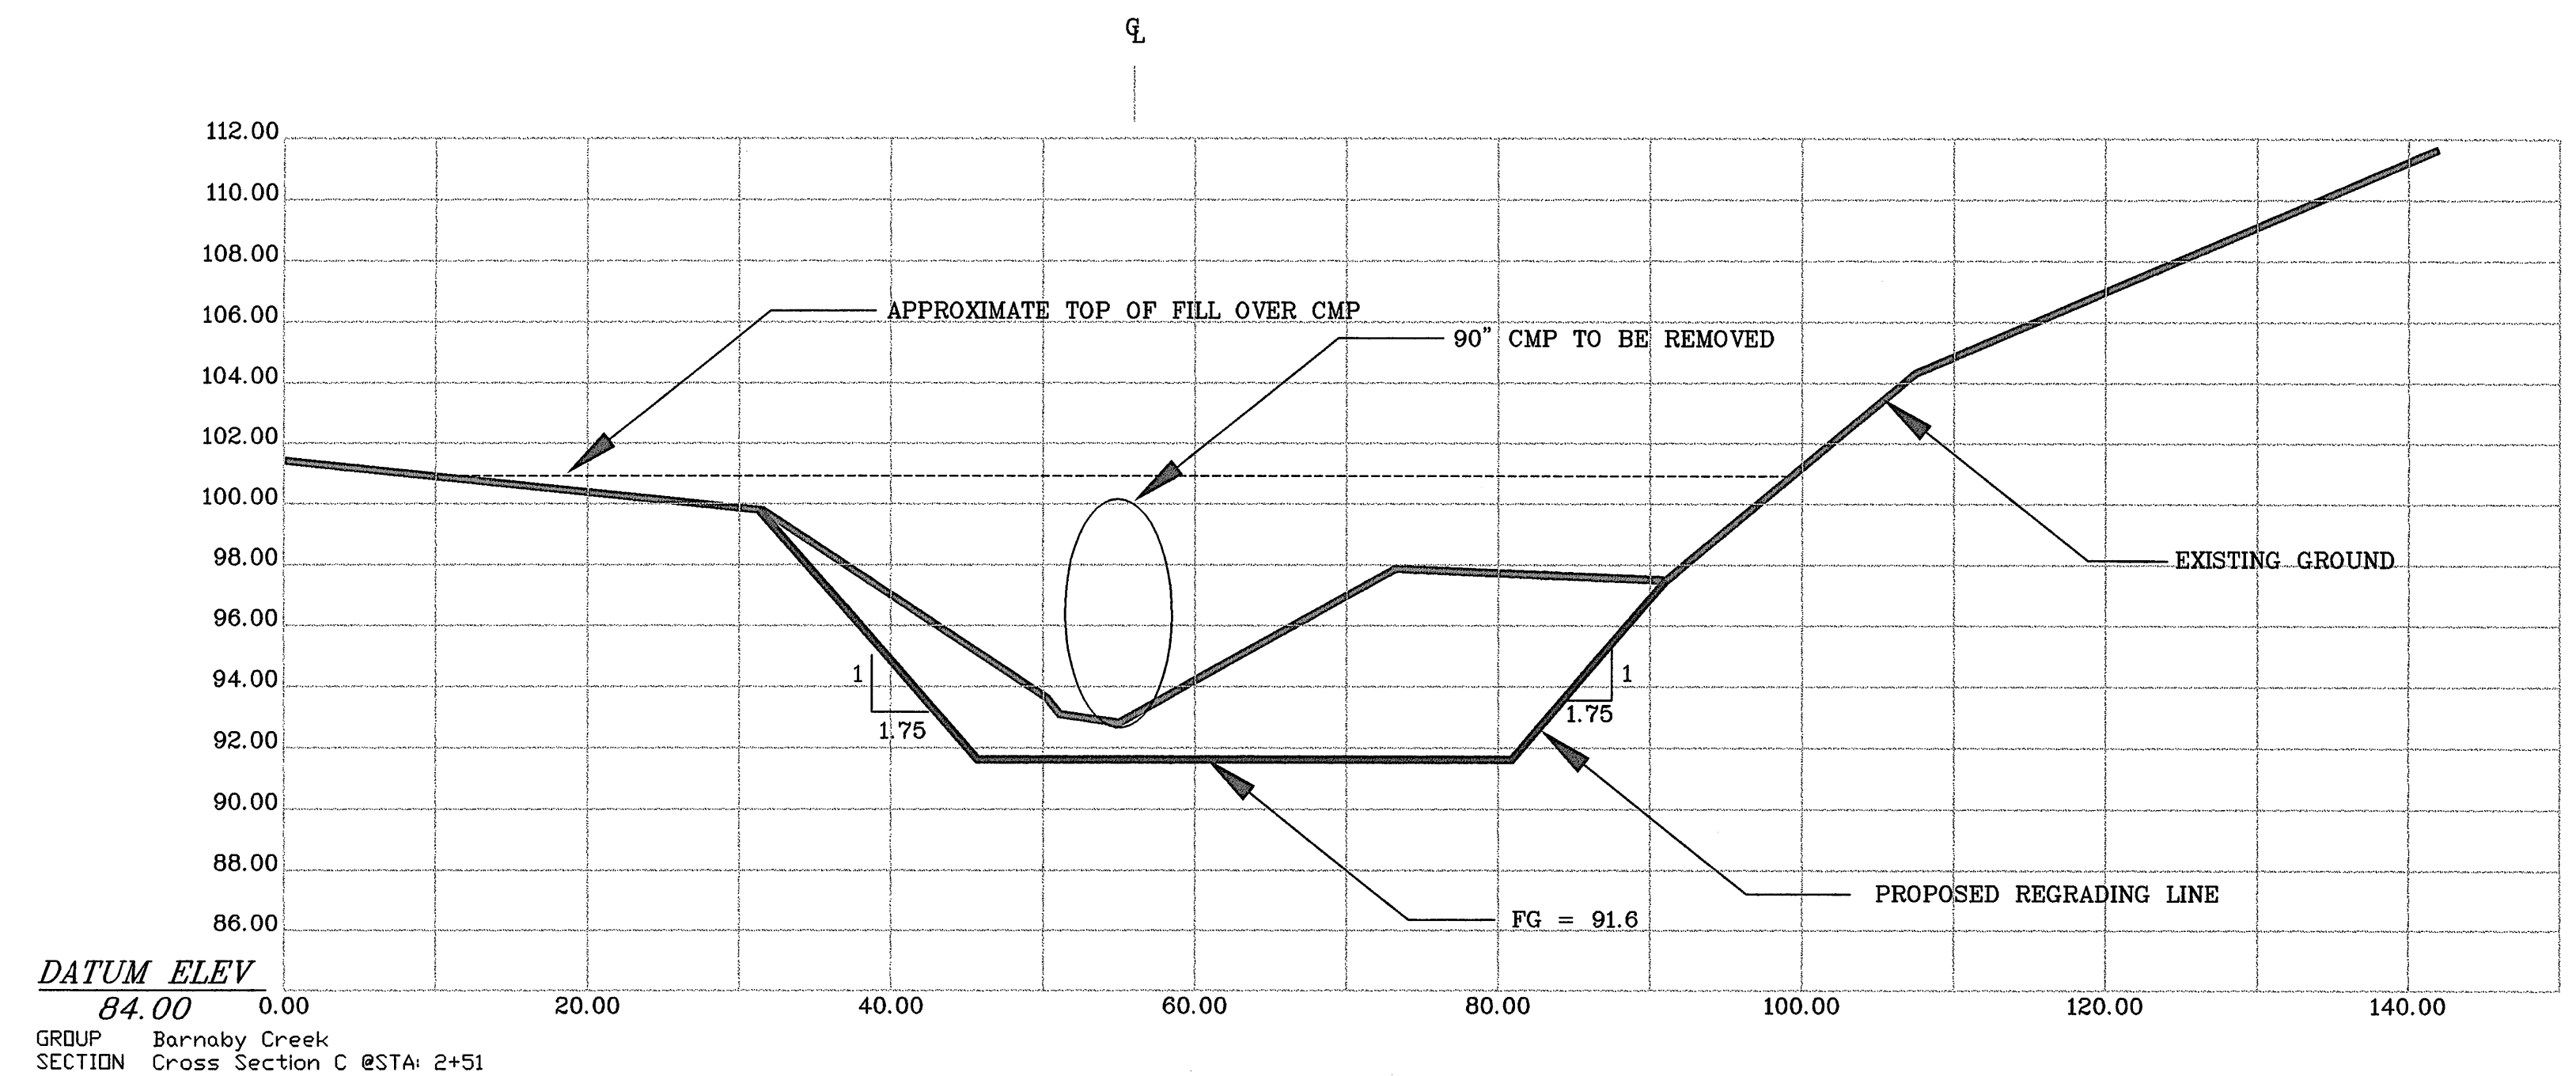


BLEND PROPOSED EXCAVATION
AT STA 2+51 TO MEET EXISTING
GROUND AT STA 2+91

BARNABY CREEK CULVERT REMOVAL COLVILLE INDIAN RESERVATION INCHELIUM, WASHINGTON

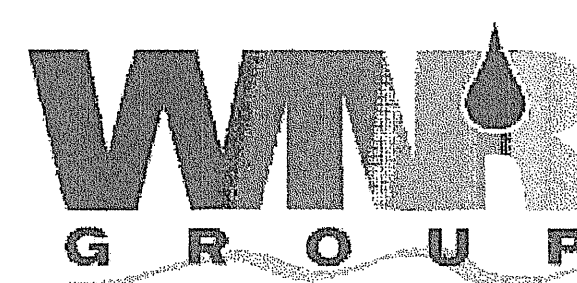

WATER RESOURCES ENGINEERING
PO BOX 159
CHELAN WA 98816
509-888-0461

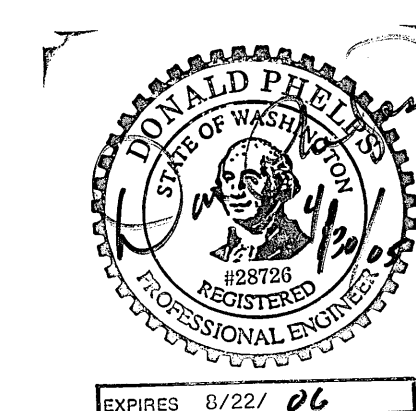

ISSUED FOR CONSTRUCTION

REV.	DESCRIPTION	BY	DATE
JOB NAME: BARNABY CREEK		DRAWN BY: DP	CHECKED BY:
LOCATION: COLVILLE RESERVATION INCHELIUM, WASHINGTON		SCALE: VARIES	DATE: APRIL 2005
DESCRIPTION:		JOB NUMBER	SHEET
			2 OF 2 Δ