


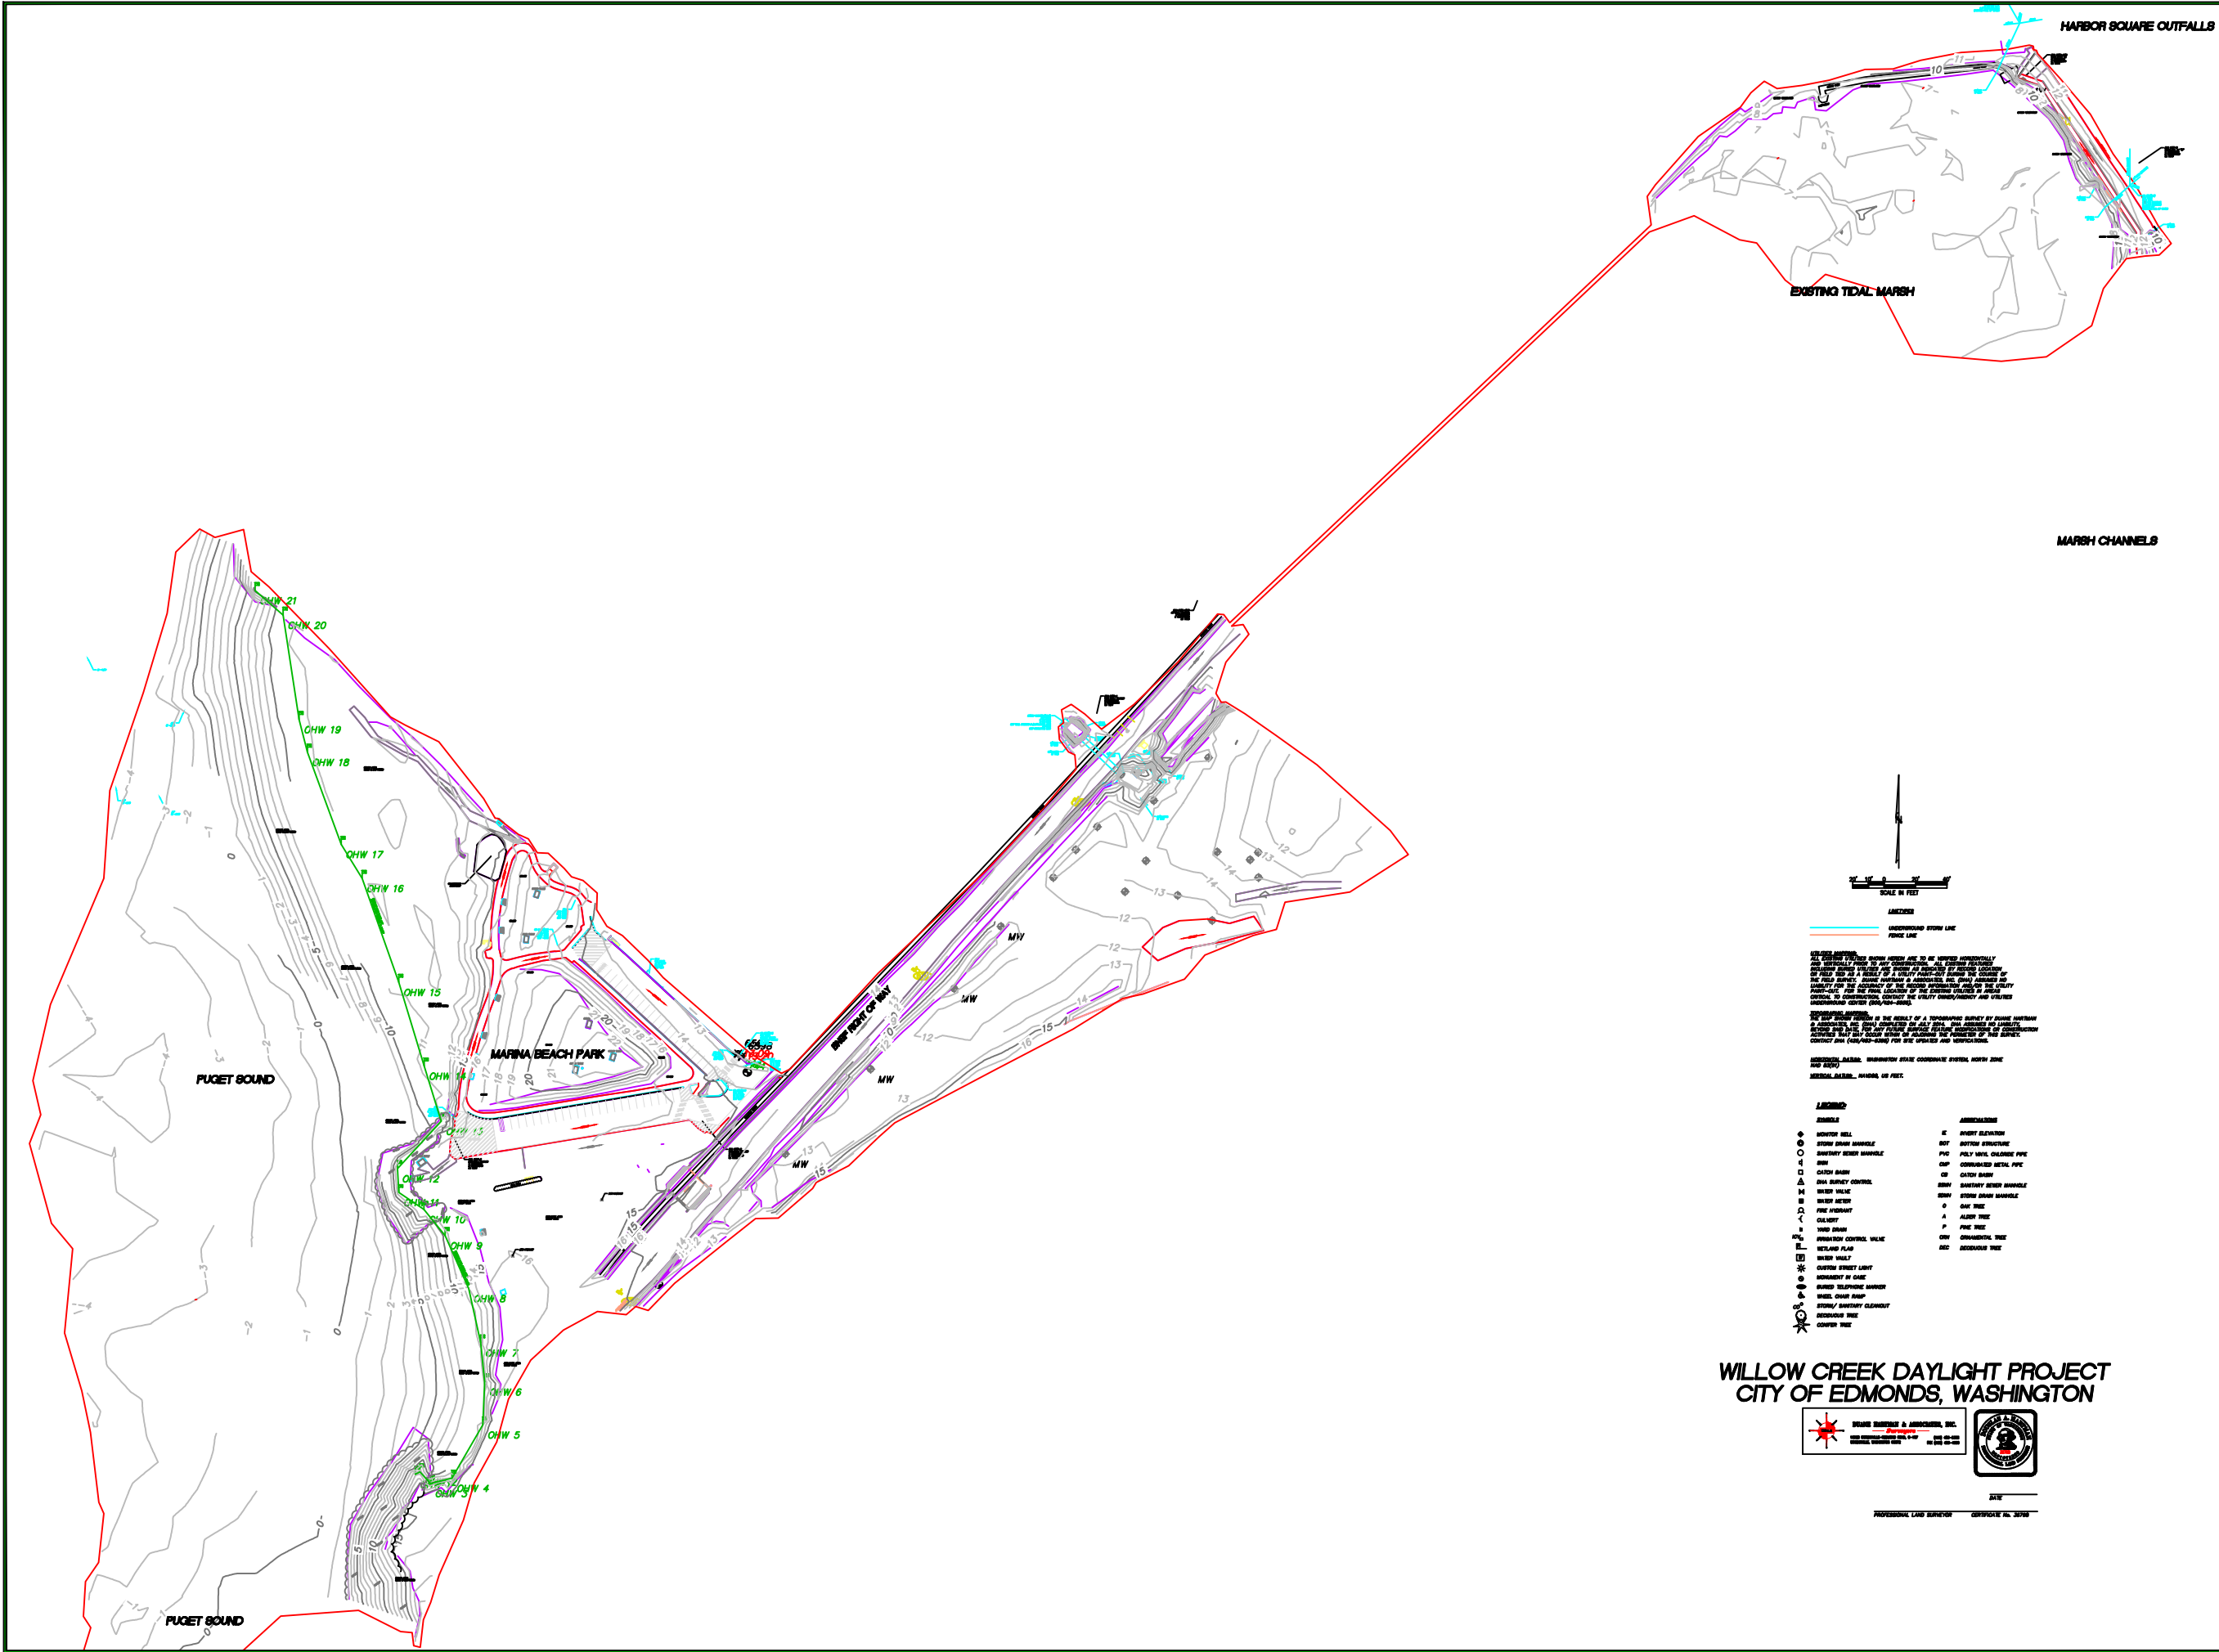

CALL 2 DAYS
BEFORE YOU DIG
1-800-424-5555

NO.	DATE	BY	REVISION
1	9/10/14	DHA	DESIGN
2			DRAWN
3			CHECKED
4			APPROVED
APPROVED BY			
ROBERT S. ENGLISH, P.E. CITY ENGINEER			
DATE			
CITY OF EDMONDS ENGINEERING DIVISION 121 5TH AVENUE NORTH EDMONDS, WASHINGTON 98020 (425) 771-0220			
WILLOW CREEK DAYLIGHT FEASIBILITY STUDY TOPOGRAPHIC SURVEY			
H. SCALE 1"=100'			
V. SCALE			
SHEET			
OF SHEETS			
JOB NO.			