


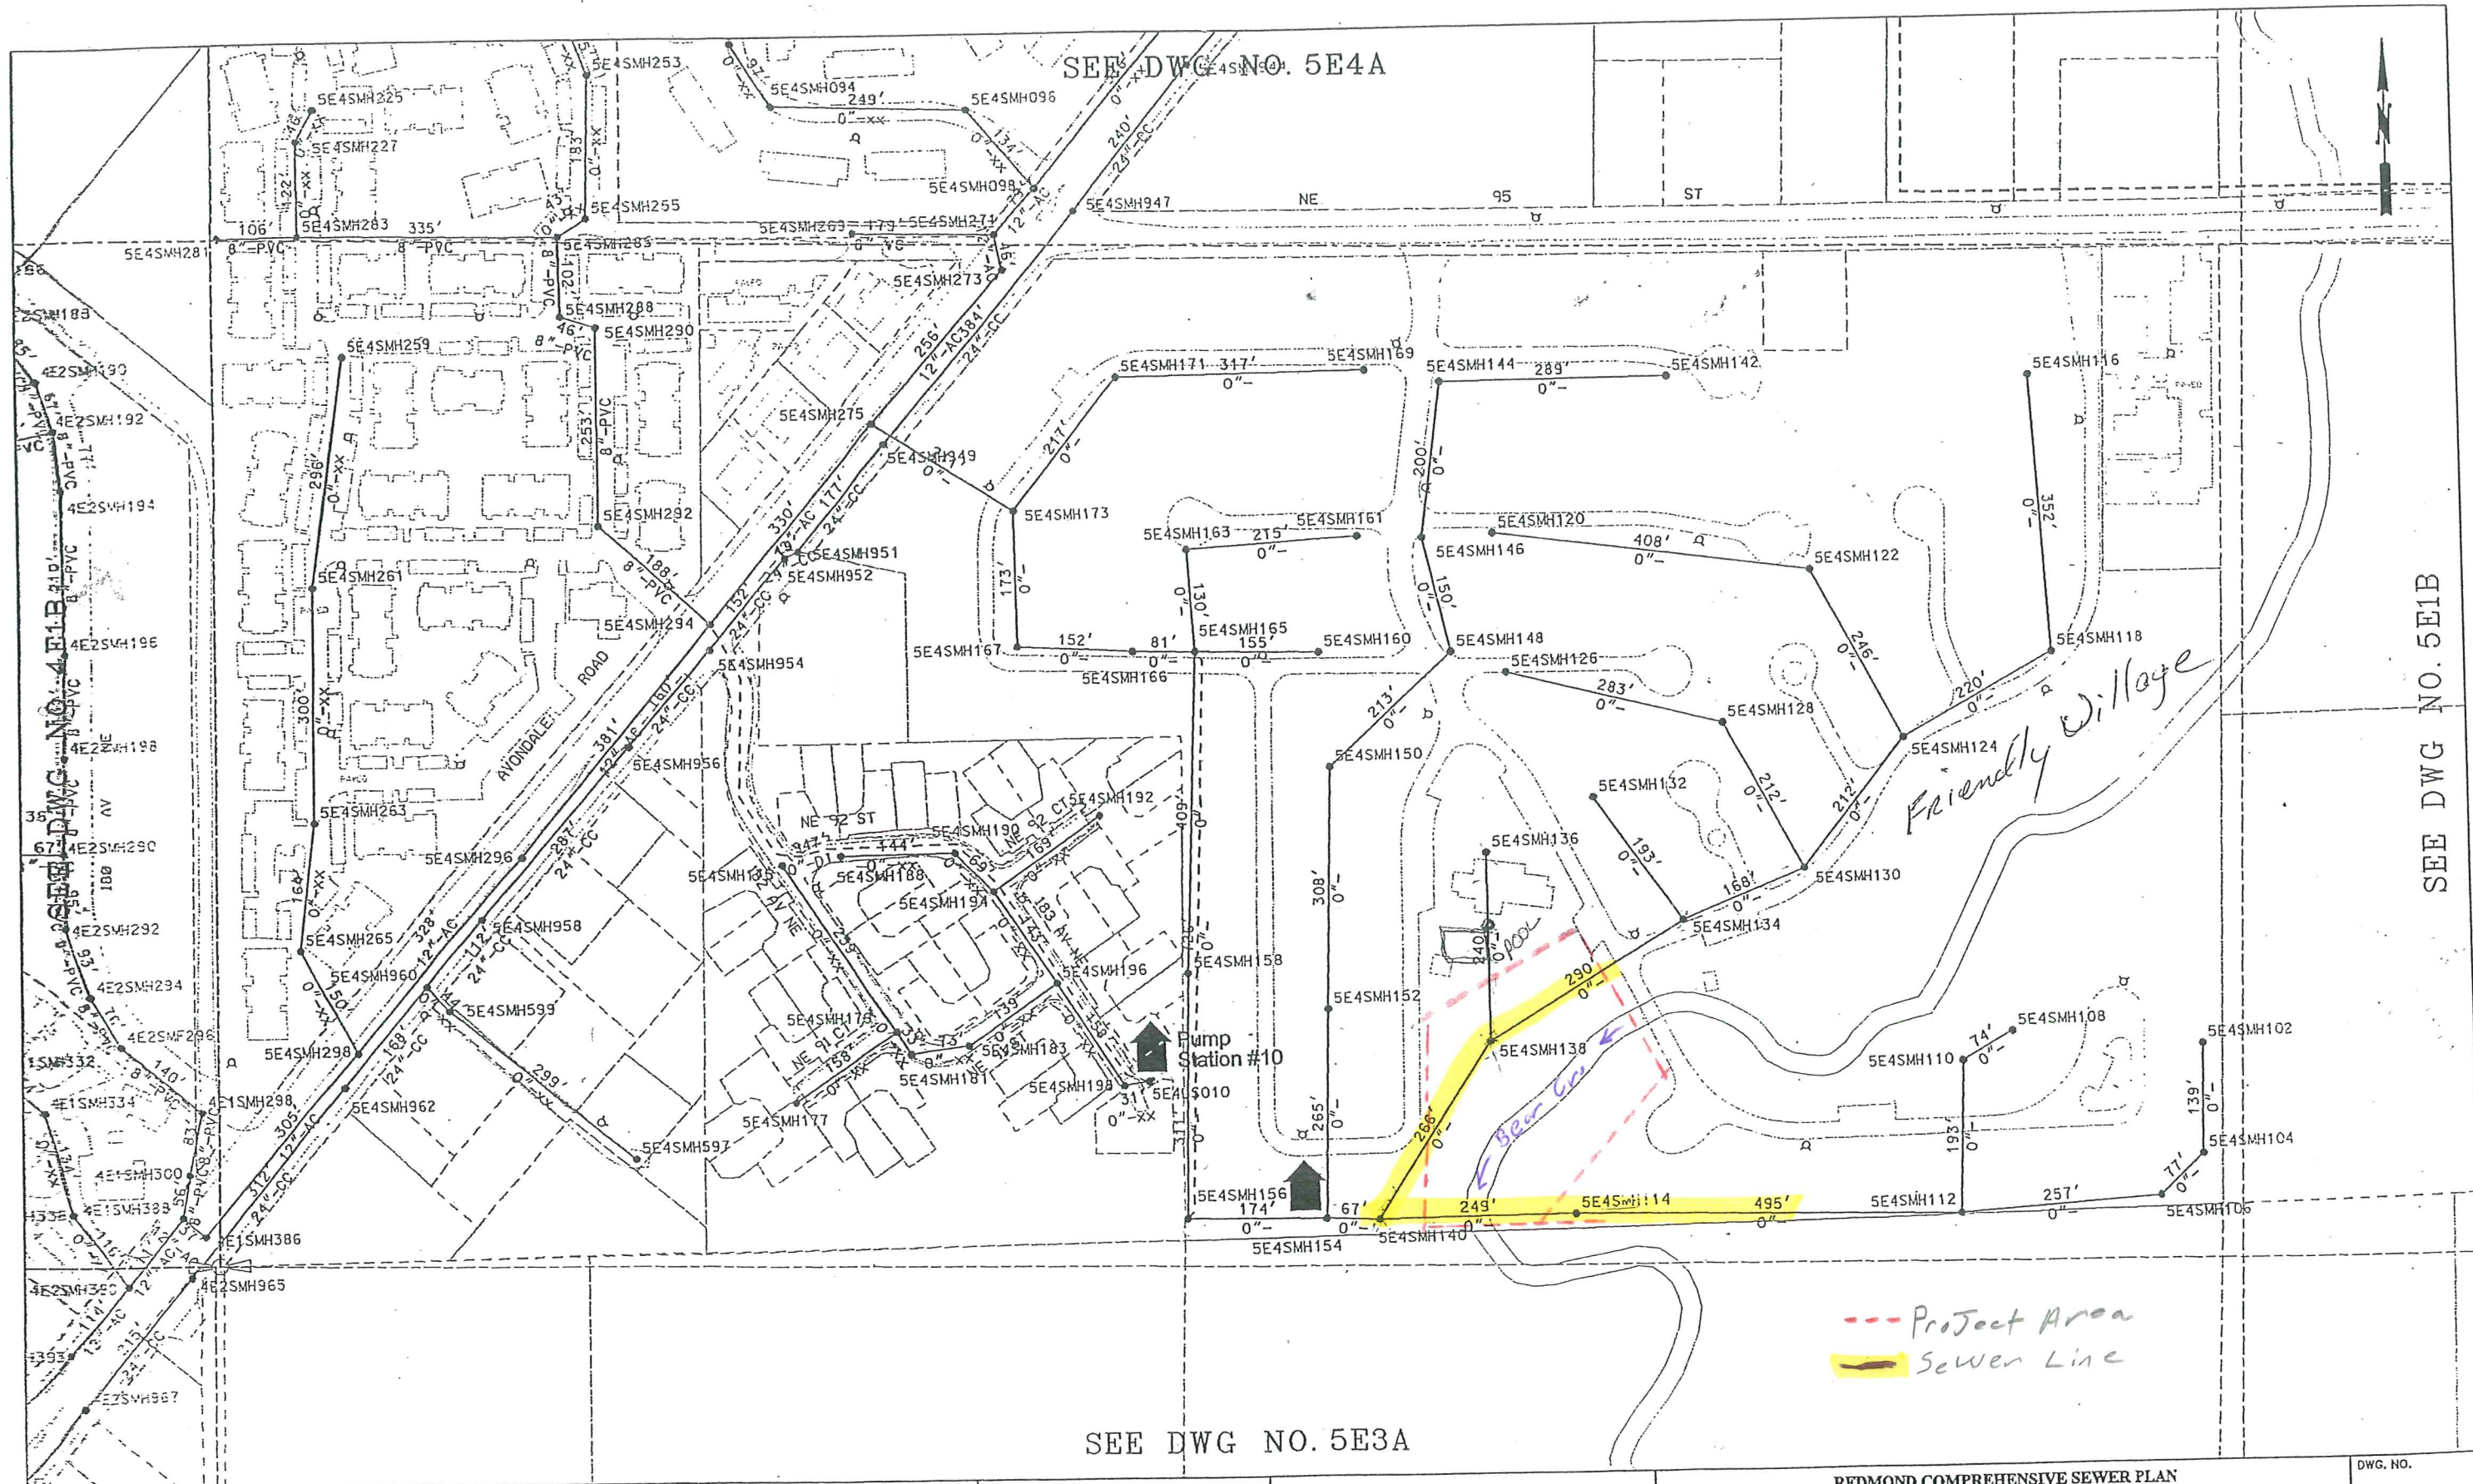

SEE DWG NO. 5E1B



REDMOND PUBLIC WORKS DEPARTMENT WASTEWATER UTILITY

FOR INFORMATION ONLY

THIS MAP AND RELATED DATA IS
INTENDED TO ASSIST IN FIELD
LOCATIONS AND IS NOT
GUARANTEED TO BE ACCURATE.
FIELD VERIFICATION IS REQUIRED
FOR ALL DEVELOPMENT OR
CONSTRUCTION PLANS.

REDMOND COMPREHENSIVE SEWER PLAN

NW 1/4 SEC. 6, T. 25 N., R. 6 E

GRID: SOUTH 5E4
BASIN NAME(S): AVONDALE ROAD

DWG. NO.

5E4B

SHEET

OF

DATE

XX/XX/XX

04-DEC-1996 wwfms64b.dwg