


INTERAGENCY COMMITTEE
FOR OUTDOOR RECREATION

BARTLEY creek
Bridge stop
downs PER
your records
bridge has been poured.
M.L.

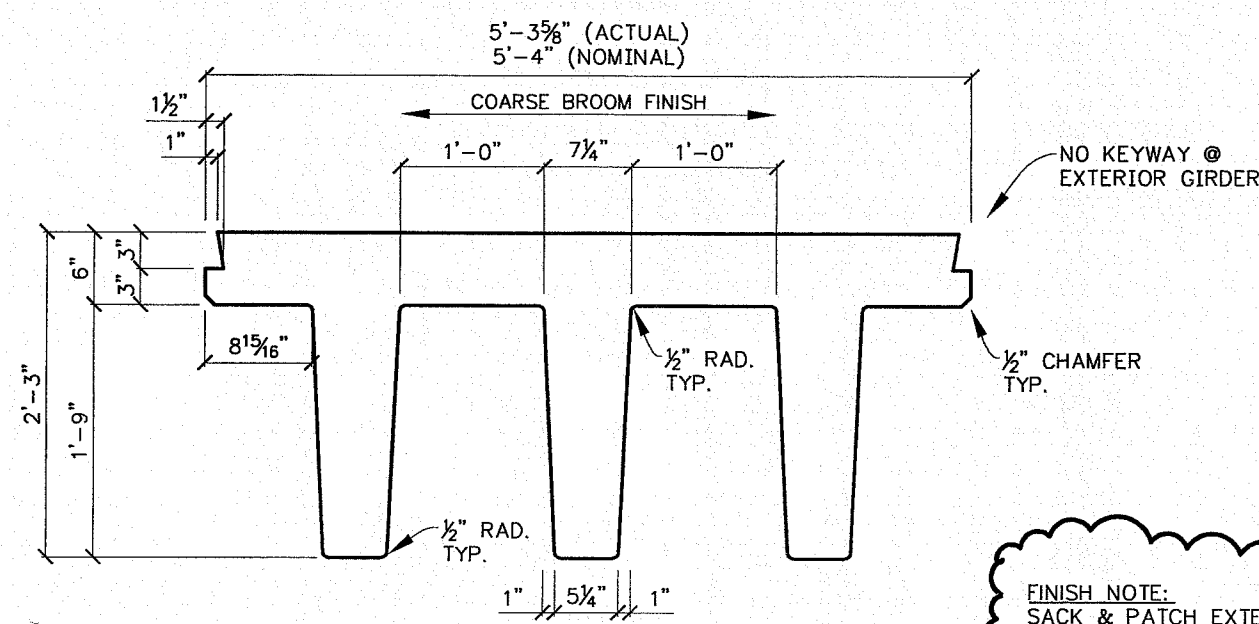


CROSS SECTION

SCALE: 3/4" = 1'-0"

FINISH NOTE:
SACK & PATCH EXTERIOR
FACE OF EXTERIOR STEMS.
BURN ALL STRANDS FLUSH
AND EPOXY PAINT.


NOTE: A706
BARS REQDD.

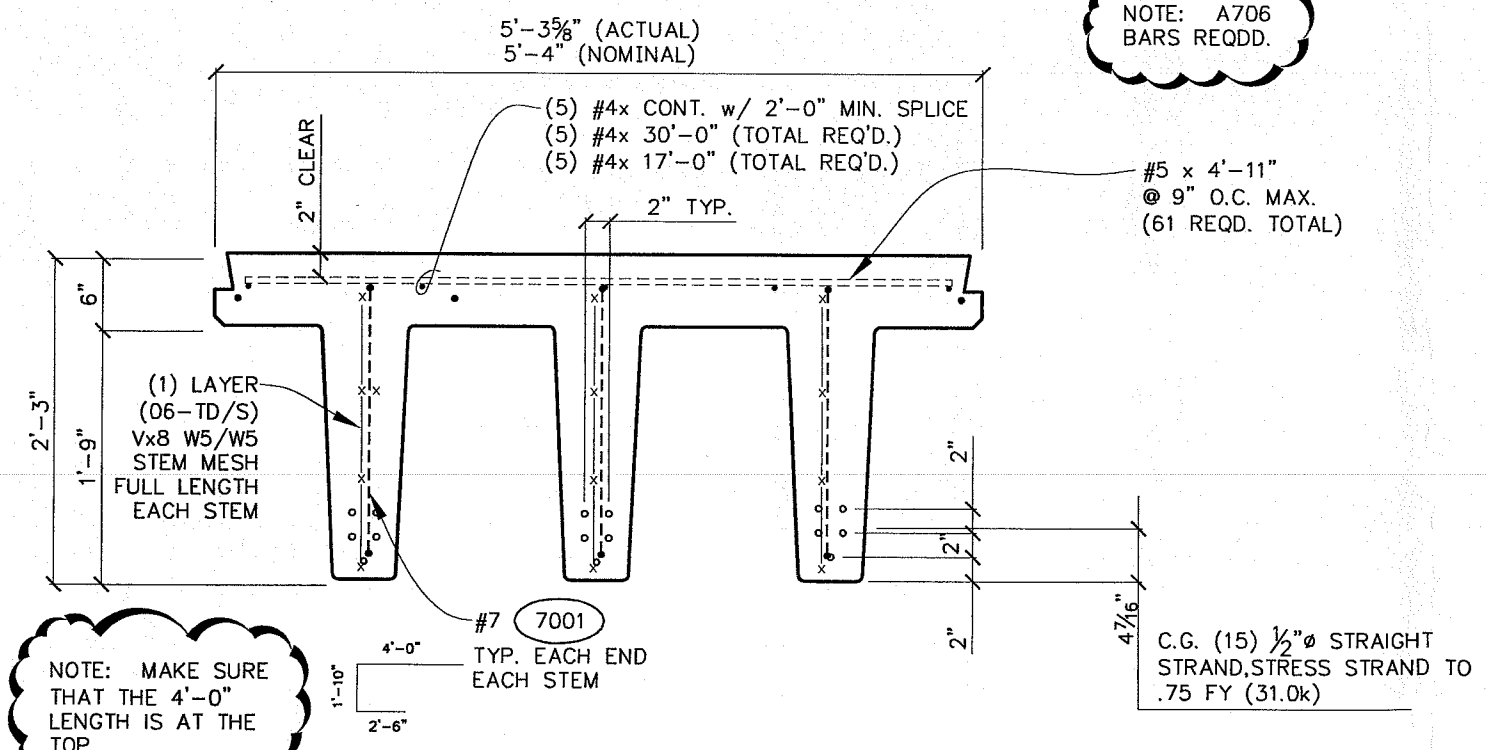

REINFORCING SECTION


SCALE: 3/4" = 1'-0"

△ i = +1" △ 30 = +1 1/4"

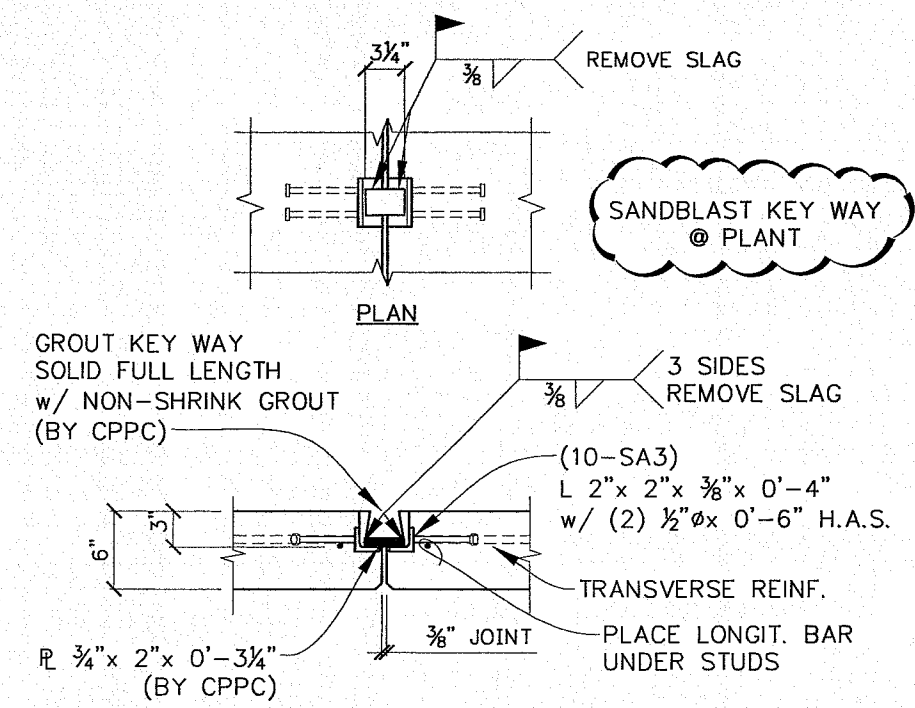

SECTION 1

1
1.00

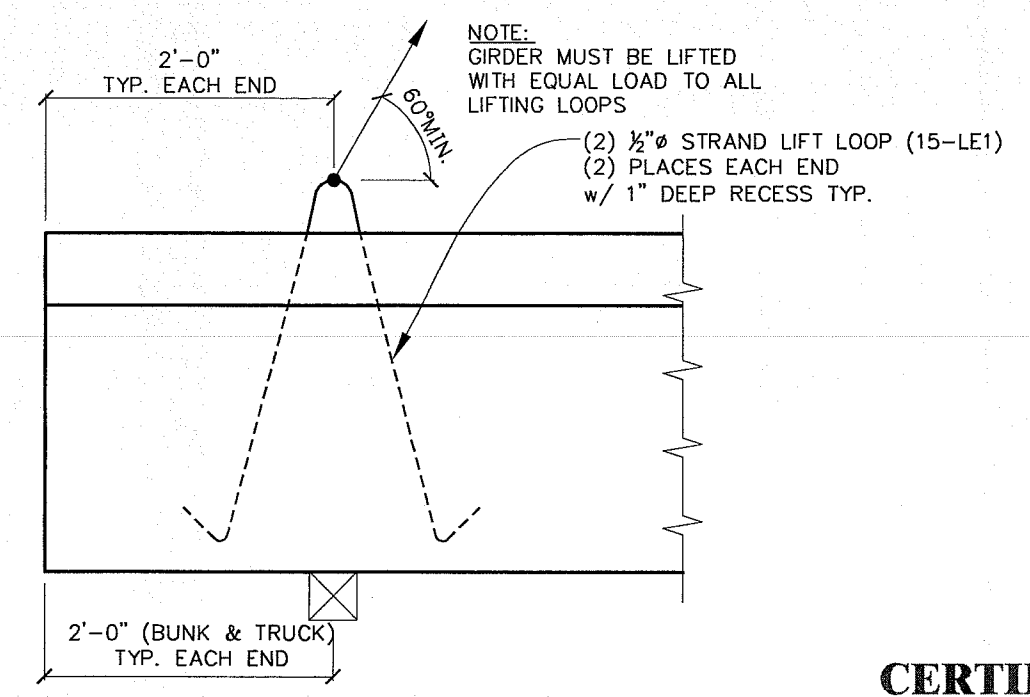

TYPICAL GIRDER HANDLING

CERTIFIED
FOR
CONSTRUCTION

NO.	DATE	CHKD.	REVISIONS	CHG.
1				
2				
SECTIONS
BARNABY CREEK BRIDGE
FERRY COUNTY, WA


CENTRAL PRE-MIX
PRESTRESS CO.
(509) 533-0267
FAX: (509) 534-3013
N. 922 CARNATION SPOKANE, WA 99212
BOX 5306 SPOKANE, WASHINGTON 99220

REGISTERED
PROFESSIONAL ENGINEER
EXPIRES: 7/14/06

PRE
MIX
Prestress
P-I
CERTIFIED
PLANT

JOB NO. 606213
SHEET NO. 2.00
ISSUED 02-13-06

2/15/2006 4:41:21 PM 0 75-17

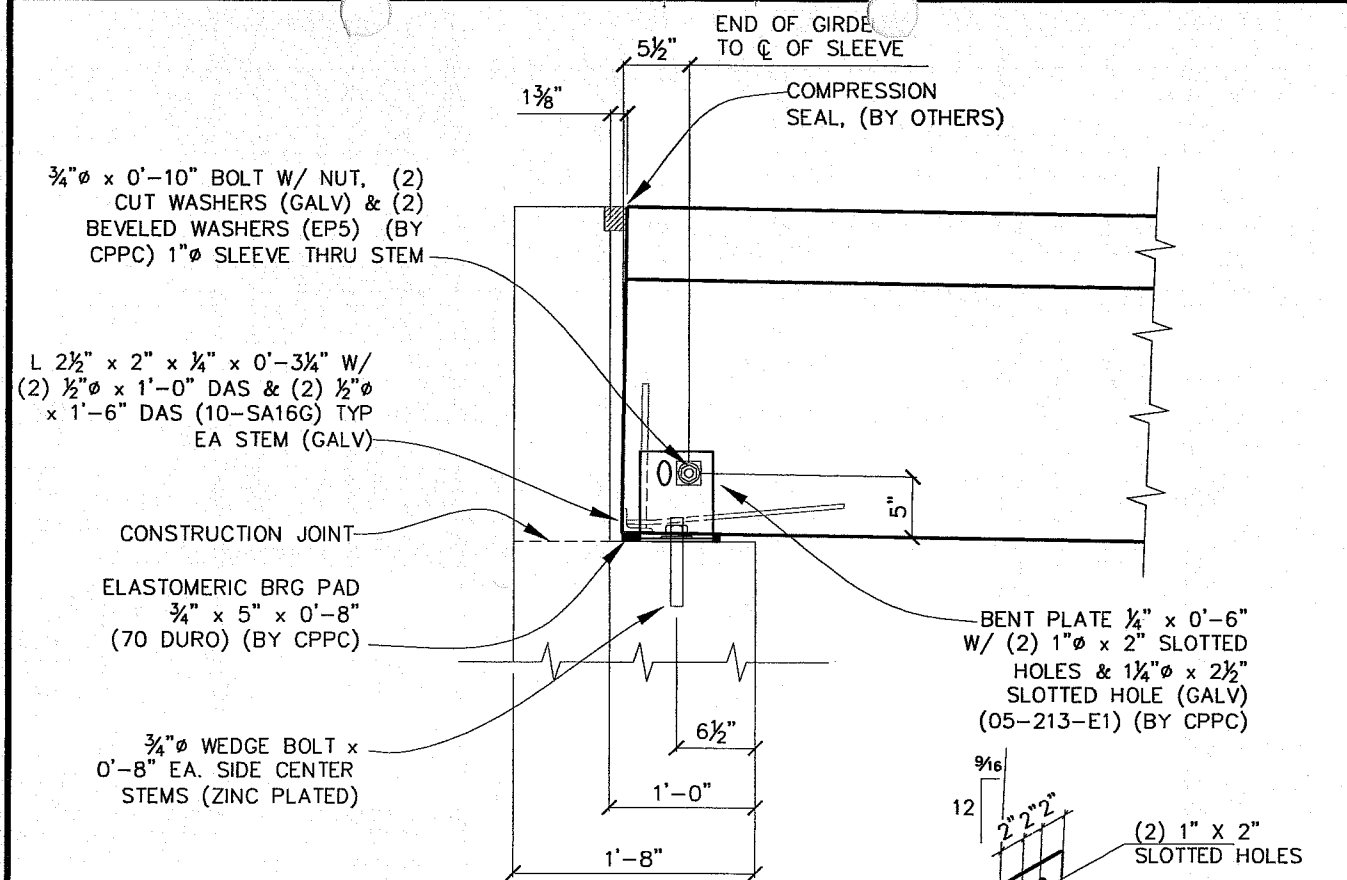

3/4"Ø x 0'-10" BOLT W/ NUT, (2)
CUT WASHERS (GALV) & (2)
BEVELED WASHERS (EP5) (BY
CPPC) 1"Ø SLEEVE THRU STEM

L 2½" x 2" x ¼" x 0'-3¼" W/
(2) ½"ø x 1'-0" DAS & (2) ½"ø
x 1'-6" DAS (10-SA16G) TYP
EA STEM (GALV)

CONSTRUCTION JOINT-

ELASTOMERIC BRG PAD
3/4" x 5" x 0'-8"
(70 DURO) (BY CPPC)



3/4"Ø WEDGE BOLT x
0'-8" EA. SIDE CENTER
STEMS (ZINC PLATED)

—BENT PLATE $\frac{1}{4}$ " x 0'-6"
W/ (2) 1" ϕ x 2" SLOTTED
HOLES & $1\frac{1}{4}$ " ϕ x $2\frac{1}{2}$ "
SLOTTED HOLE (GALV)
(05-213-E1) (BY CPPC)

SECTION

SCALE: $\frac{3}{4}" = 1'-0"$

1
1.00

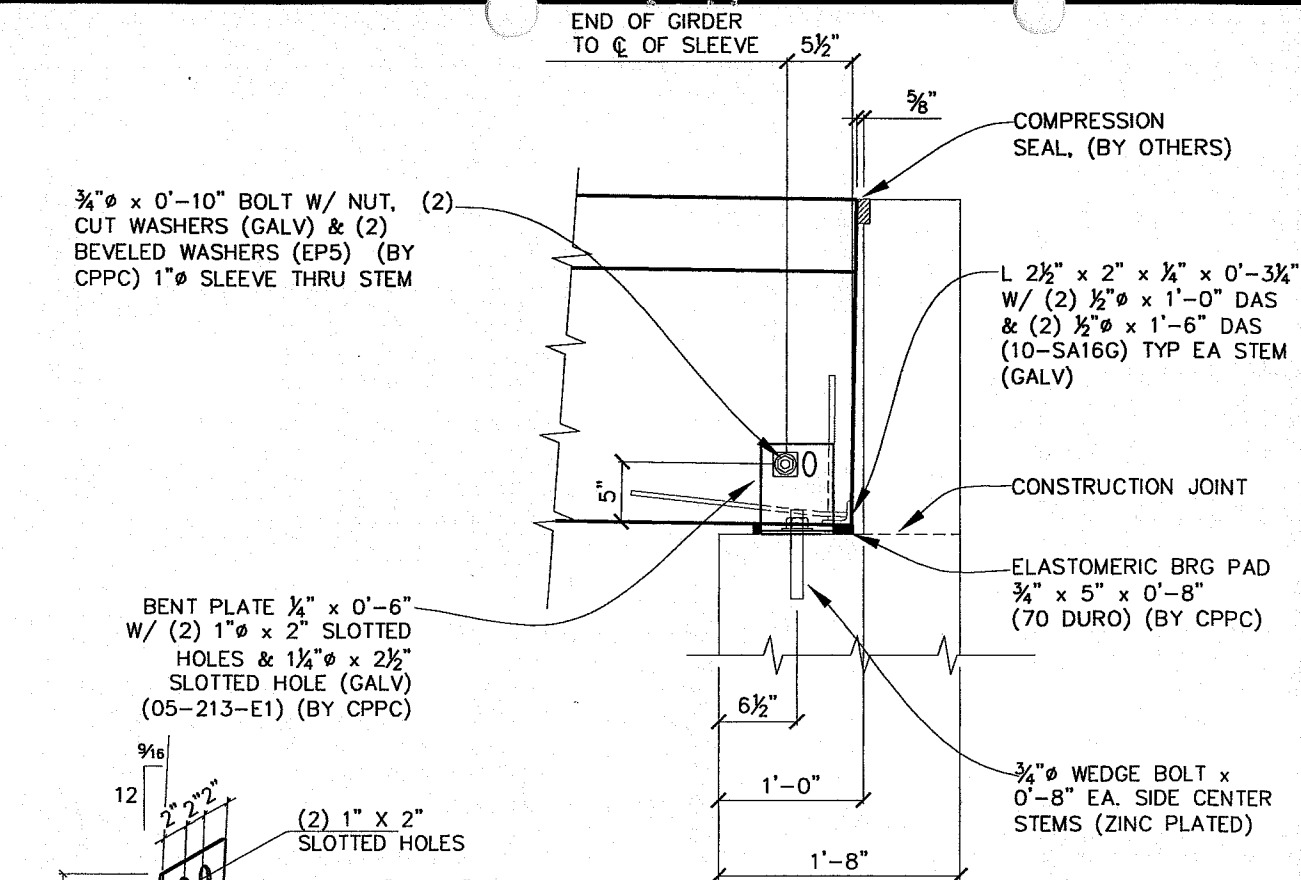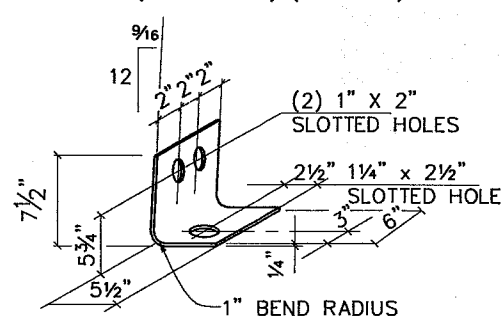

3/4"Ø x 0'-10" BOLT W/ NUT, (2).
CUT WASHERS (GALV) & (2)
BEVELED WASHERS (EP5) (BY
CPPC) 1"Ø SLEEVE THRU STEM

COMPRESSION
SEAL, (BY OTHERS)

— L $2\frac{1}{2}" \times 2" \times \frac{1}{4}" \times 0'-3\frac{1}{4}"$
W/ (2) $\frac{1}{2}" \phi \times 1'-0"$ DAS
& (2) $\frac{1}{2}" \phi \times 1'-6"$ DAS
(10-SA16G) TYP EA STEM
(GALV)

—CONSTRUCTION JOINT

ELASTOMERIC BRG PAD
3/4" x 5" x 0'-8"
(70 DURO) (BY CPPC)



3/4" Ø WEDGE BOLT x
0'-8" EA. SIDE CENTER
STEMS (ZINC PLATED)

BENT PLATE $\frac{1}{4}$ " x 0'-6"
W/ (2) 1" ϕ x 2" SLOTTED
HOLES & $1\frac{1}{4}$ " ϕ x $2\frac{1}{2}$ "
SLOTTED HOLE (GALV)
(05-213-E1) (BY CPPC)

SECTION

SCALE: $\frac{3}{4}" = 1'-0"$

2
1.00

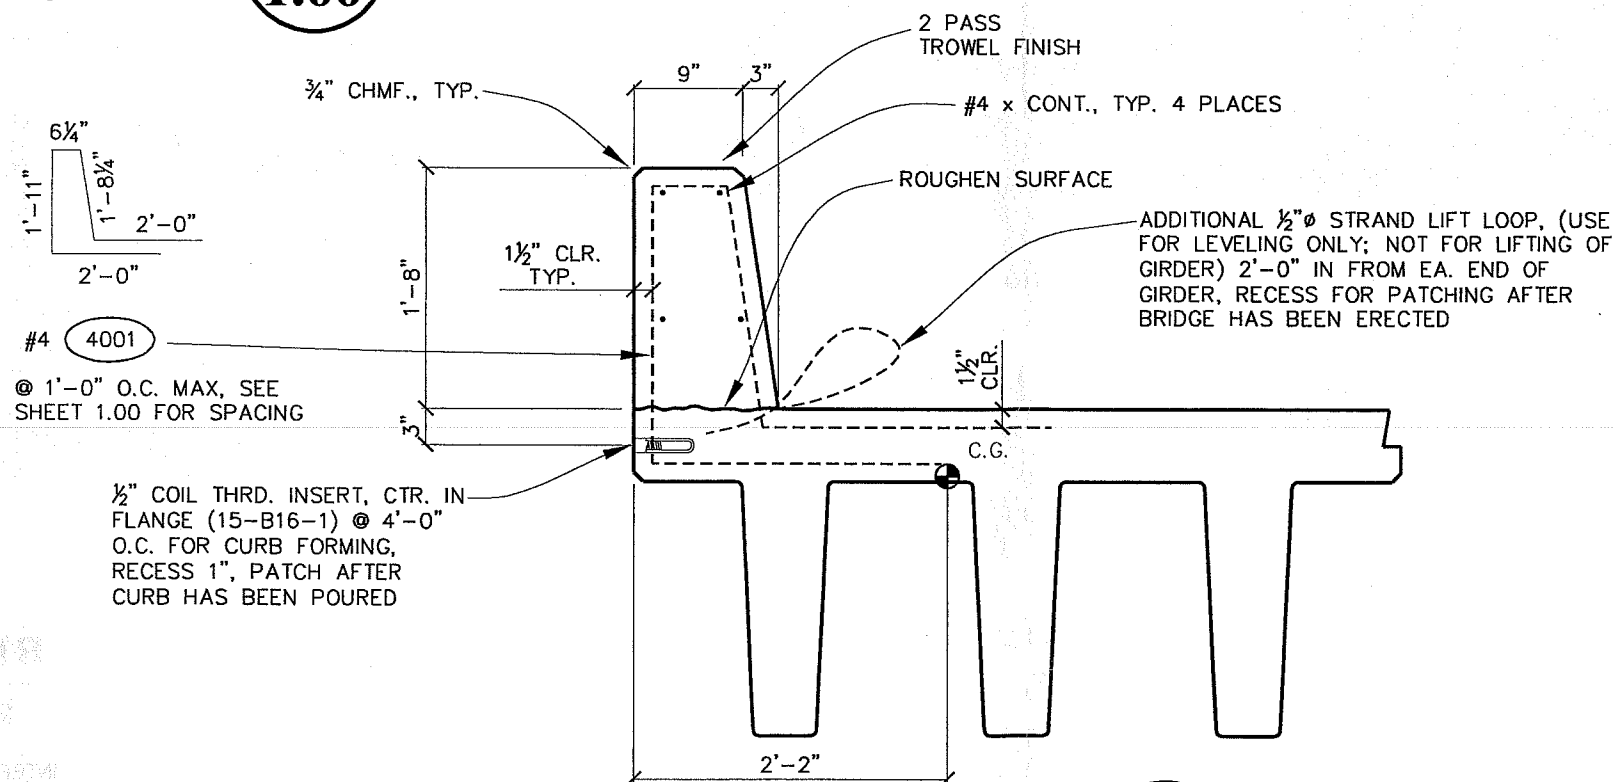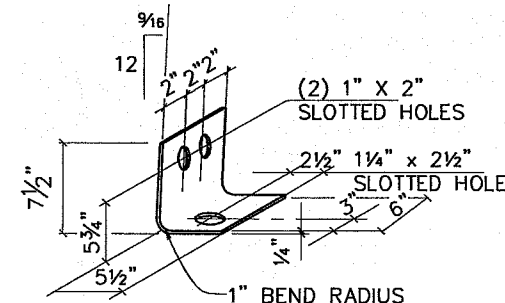

#4 (4001) _____
@ 1'-0" O.C. MAX, SEE
SHEET 1.00 FOR SPACING

1/2" COIL THRD. INSERT, CTR. IN
FLANGE (15-B16-1) @ 4'-0"
O.C. FOR CURB FORMING,
RECESS 1", PATCH AFTER
CURB HAS BEEN POURED


SECTION

SCALE: $\frac{3}{4}" = 1'-0"$

3
1.00

**CERTIFIED
FOR
CONSTRUCTION**

02-13-06

 CENTRAL PRE-MIX PRESTRESS CO. (509) 533-0267 FAX: (509) 534-3013 N. 922 CARNAHAN, SPOKANE, WA 99212 BOX 3366 SPOKANE, WASHINGTON 99220		 	TITLE SECTIONS JOB & LOCATION BARNABY CREEK BRIDGE FERRY COUNTY, WA	GEN. CONTR. COLVILLE CONFEDERATED TRIBES NESPHELEM, WA ARCHITECT ENGINEER JOHN D. GRIFFIN ENGINEERS KIRKLAND, WA	DRAWN TINA	CHECKED DLR	NO.	DATE	REVISIONS	CHKD CHGO
					JOB NO. 606213	SHEET NO. 2.01	ISSUED 02-13-06			