
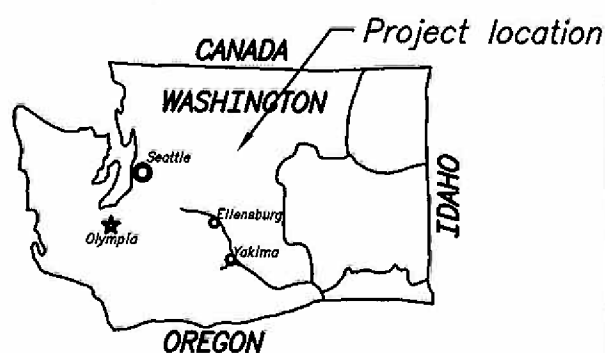


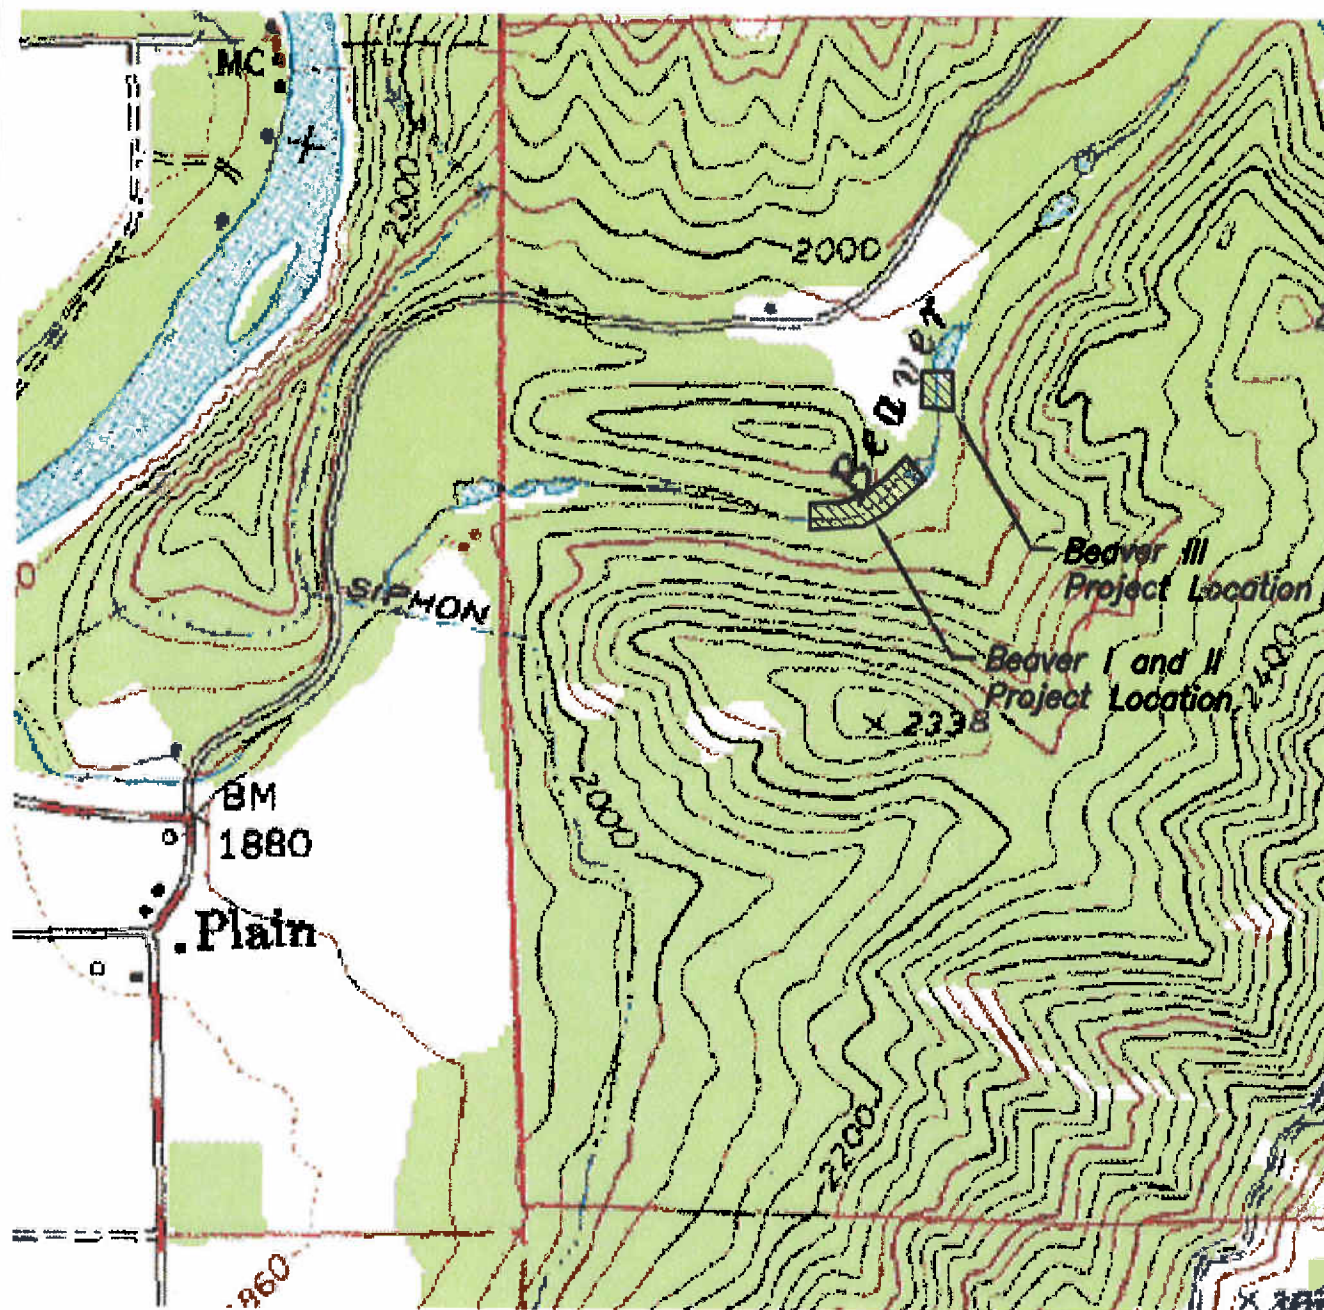


ALWAYS THINK SAFETY

DEPARTMENT OF THE INTERIOR
 BUREAU OF RECLAMATION
 COLUMBIA/SNAKE RIVER SALMON RECOVERY PROJECT
 WENATCHEE RIVER BASIN - WASHINGTON

BEAVER CREEK
LOCATION MAP

DESIGNED _____	CHECKED _____
DRAWN C.HSUE	TECH. APPROVAL _____
APPROVAL _____	
PEER REVIEW/PROGRAM MANAGER	

CADD SYSTEM
 AutoCAD Ref. 17.0s
 BOISE, IDAHO

CADD FILENAME
 FIGURE 1.DWG

16 JAN 2007

FIGURE 1


3

1



FIGURE 2

SURVEY CONTROL			
CP	NOTHING	EASTING	DESCRIPTION
2	242598.68	1690477.30	2004.23 GRI PIN
8	242711.58	1690453.87	2004.66 GRI PIN
289	242708.28	1690142.46	2001.95 NAIL GRI PIN
319	242485.00	1690118.02	2002.42 GRI PIN

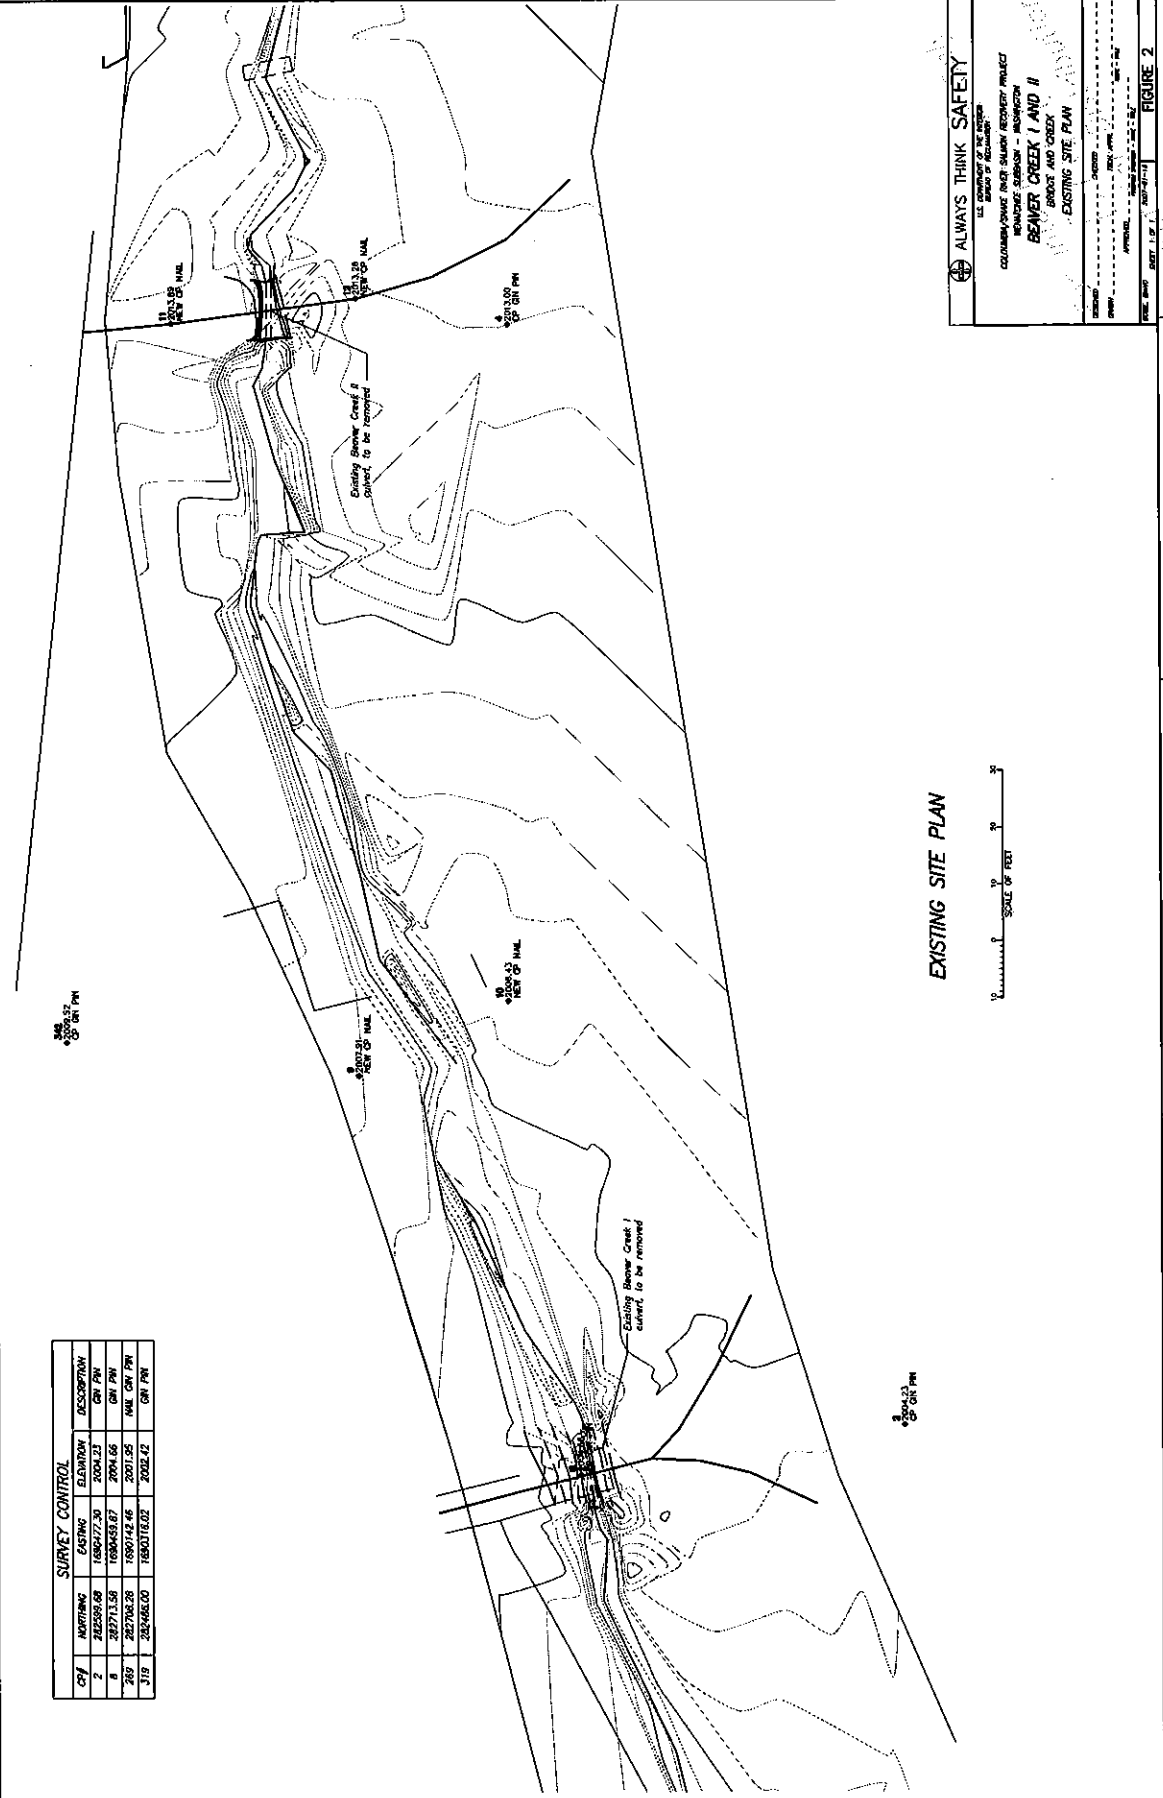

EXISTING SITE PLAN

SCALE OF FEET

ALWAYS THINK SAFETY

U.S. DEPARTMENT OF THE INTERIOR

BUREAU OF RECLAMATION

COLUMBIAN RIVER SALMON RECOVERY PROJECT

RENOVATE SUBPROJECT - REACHES 1 AND 2

BEAVER CREEK 1 AND 2

BRIDGE AND CREEK

EXISTING SITE PLAN

FIGURE 2

DATE: 10/1/01

BY: J. L. BROWN

FIGURE 2