

# PLAN LEGEND

- TOPOGRAPHIC CONTOUR (1-FT)
- NEW CHANNEL TOP OF BANK (APPROX.)
- 3+50  
STREAM CENTERLINE WITH STATIONING
- RIFFLE
- FLOODPLAIN FILL
- TYPICAL LWD INSTALLATIONS
- VERTICAL SNAG INSTALLATION



## NOTES:

WOODY DEBRIS PLACEMENT LOCATIONS DEPICTED ON THIS SHEET ARE TYPICAL AND SUBJECT TO CHANGE BASED ON TYPE, SIZE, AND QUANTITY OF DELIVERED STOCK.

FLOODPLAIN FILL AREAS ARE APPROXIMATE. ACTUAL AREAS MAY VARY AT DISCRETION OF OWNER OR OWNER'S REPRESENTATIVE.

POOLS SHOWN IN PROFILE VIEW ARE SHOWN AS 1 FT DEEP. CONSTRUCTED POOLS MAY BE DEEPER, BUT BANKFULL CROSS-SECTIONAL AREA SHOULD NOT BE GREATER THAN 20 SQ.FT.

CONSTRUCTED CHANNEL ALIGNMENT IS SUBJECT TO MINOR CHANGE. HOWEVER, IF PROFILE SLOPE EXCEEDS 0.0095 FT/FT, LOGS SHALL BE INSTALLED IN CHANNEL BED TO INCREASE SUBSTRATE STABILITY.

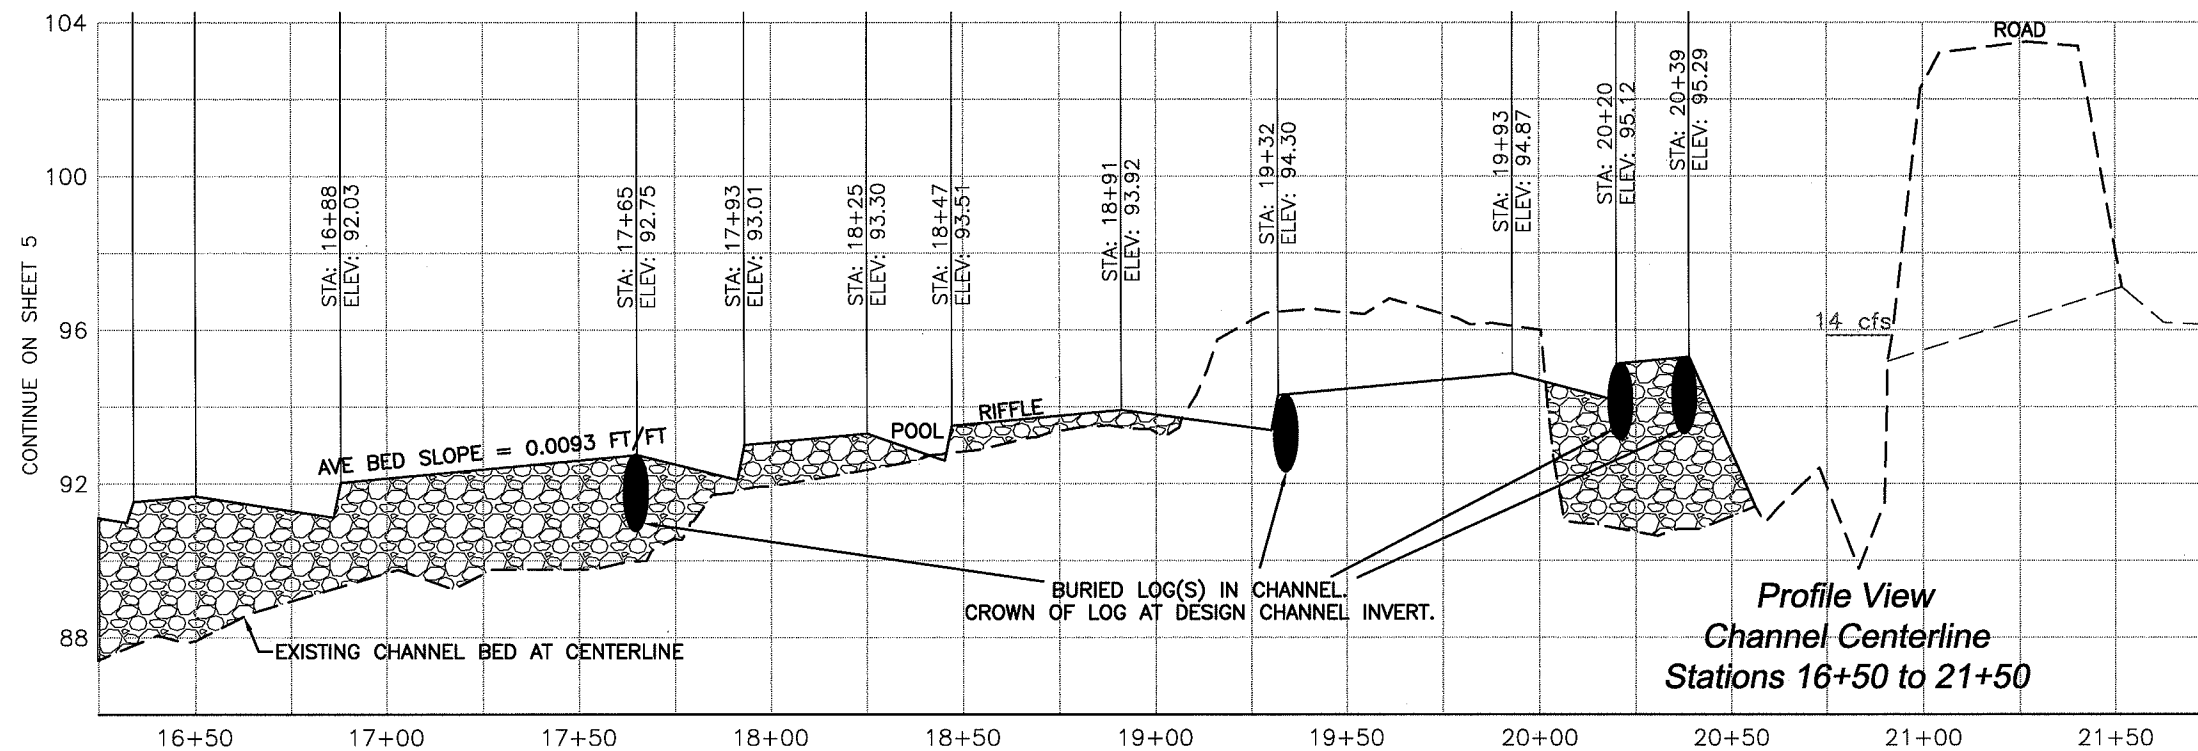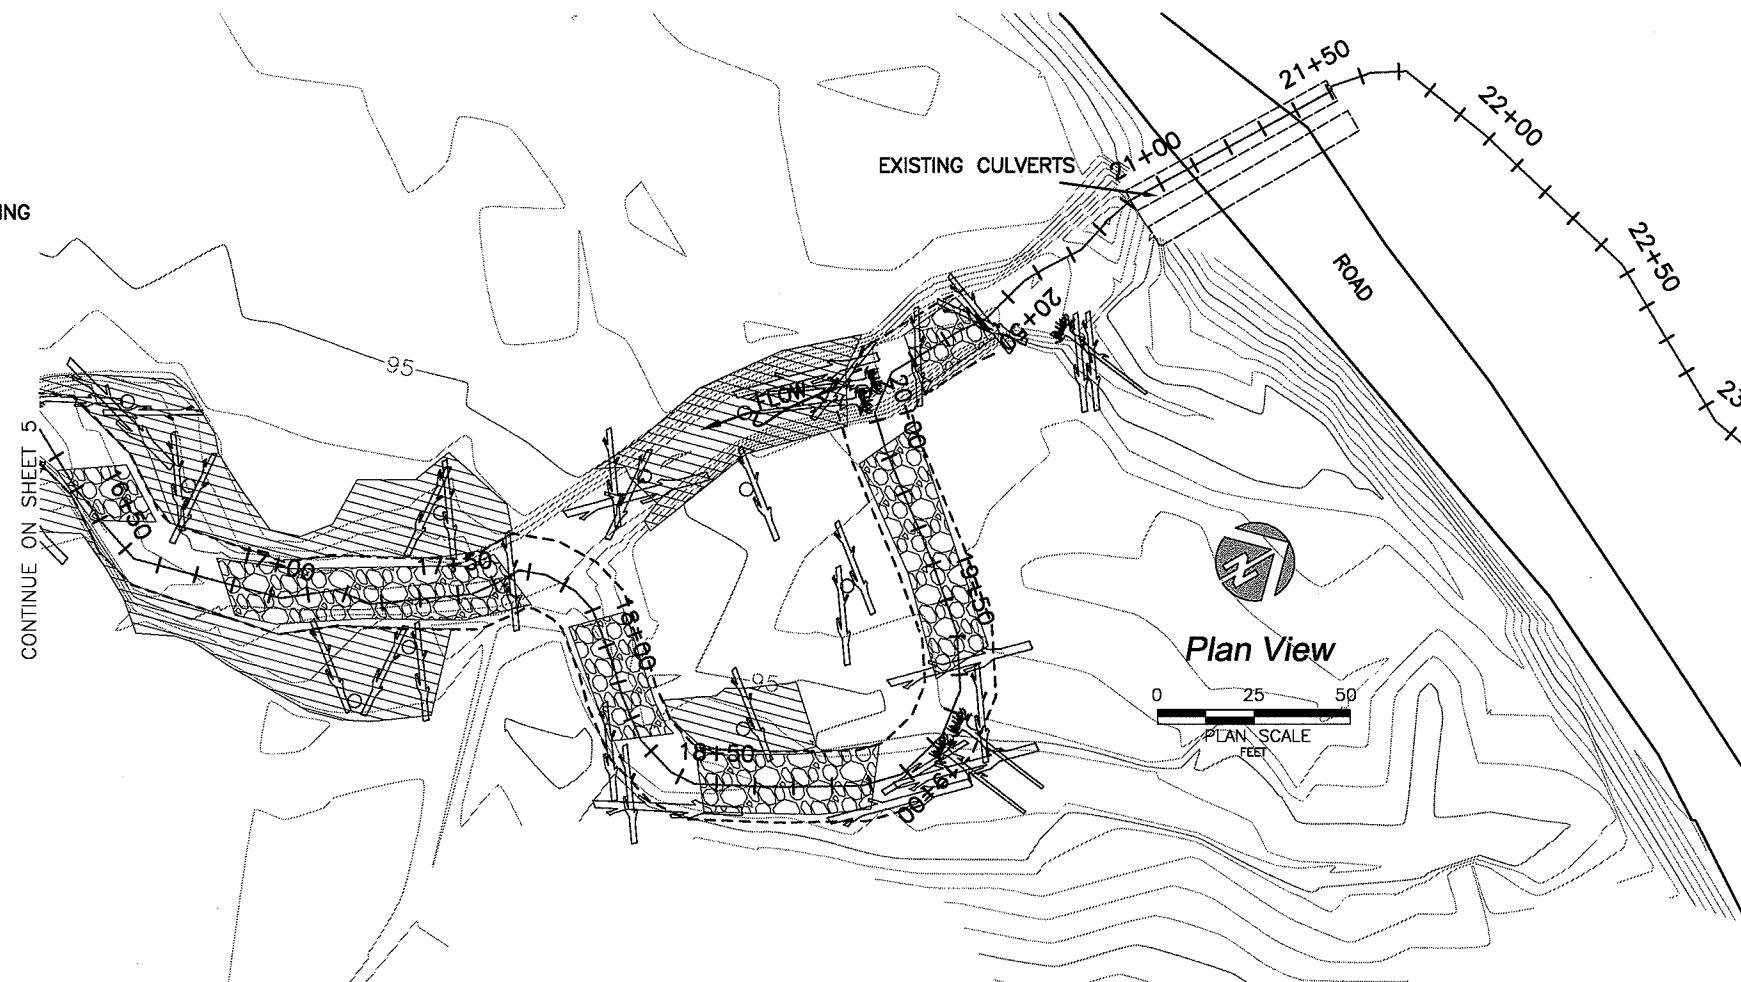

|             |          |
|-------------|----------|
| DESIGNED BY | MM       |
| CHECKED BY  | MM       |
| DRAWN BY    | MM       |
| DATE APPD.  | 10-31-05 |

6

Channel Restoration Grading  
Plan & Profile  
16+50 to 21+50

Tepee Creek Meadows  
Restoration Design

inter-fluve, inc.  
1020 Waco Street, Suite 1  
Hood River, OR 97031  
Phone: 541.386.9003  
www.interfluve.com

# PLAN LEGEND

- TOPOGRAPHIC CONTOUR (1-FT)
- NEW CHANNEL TOP OF BANK (APPROX.)
- 3+50  
STREAM CENTERLINE WITH STATIONING
- RIFFLE
- FLOODPLAIN FILL
- TYPICAL LWD INSTALLATIONS
- VERTICAL SNAG INSTALLATION

## NOTES:

WOODY DEBRIS PLACEMENT LOCATIONS DEPICTED ON THIS SHEET ARE TYPICAL AND SUBJECT TO CHANGE BASED ON TYPE, SIZE, AND QUANTITY OF DELIVERED STOCK.

FLOODPLAIN FILL AREAS ARE APPROXIMATE. ACTUAL AREAS MAY VARY AT DISCRETION OF OWNER OR OWNER'S REPRESENTATIVE.


POOLS SHOWN IN PROFILE VIEW ARE SHOWN AS 1 FT DEEP. CONSTRUCTED POOLS MAY BE DEEPER, BUT BANKFULL CROSS-SECTIONAL AREA SHOULD NOT BE GREATER THAN 20 SQ.FT.

CONSTRUCTED CHANNEL ALIGNMENT IS SUBJECT TO MINOR CHANGE. HOWEVER, IF PROFILE SLOPE EXCEEDS 0.0095 FT/FT, LOGS SHALL BE INSTALLED IN CHANNEL BED TO INCREASE SUBSTRATE STABILITY.



# PLAN LEGEND

-  TOPOGRAPHIC CONTOUR (1-FT)
-  NEW CHANNEL TOP OF BANK (APPROX.)
-  3+50  
STREAM CENTERLINE WITH STATIONING
-  RIFFLE
-  FLOODPLAIN FILL
-  TYPICAL LWD INSTALLATIONS
-  VERTICAL SNAG INSTALLATION

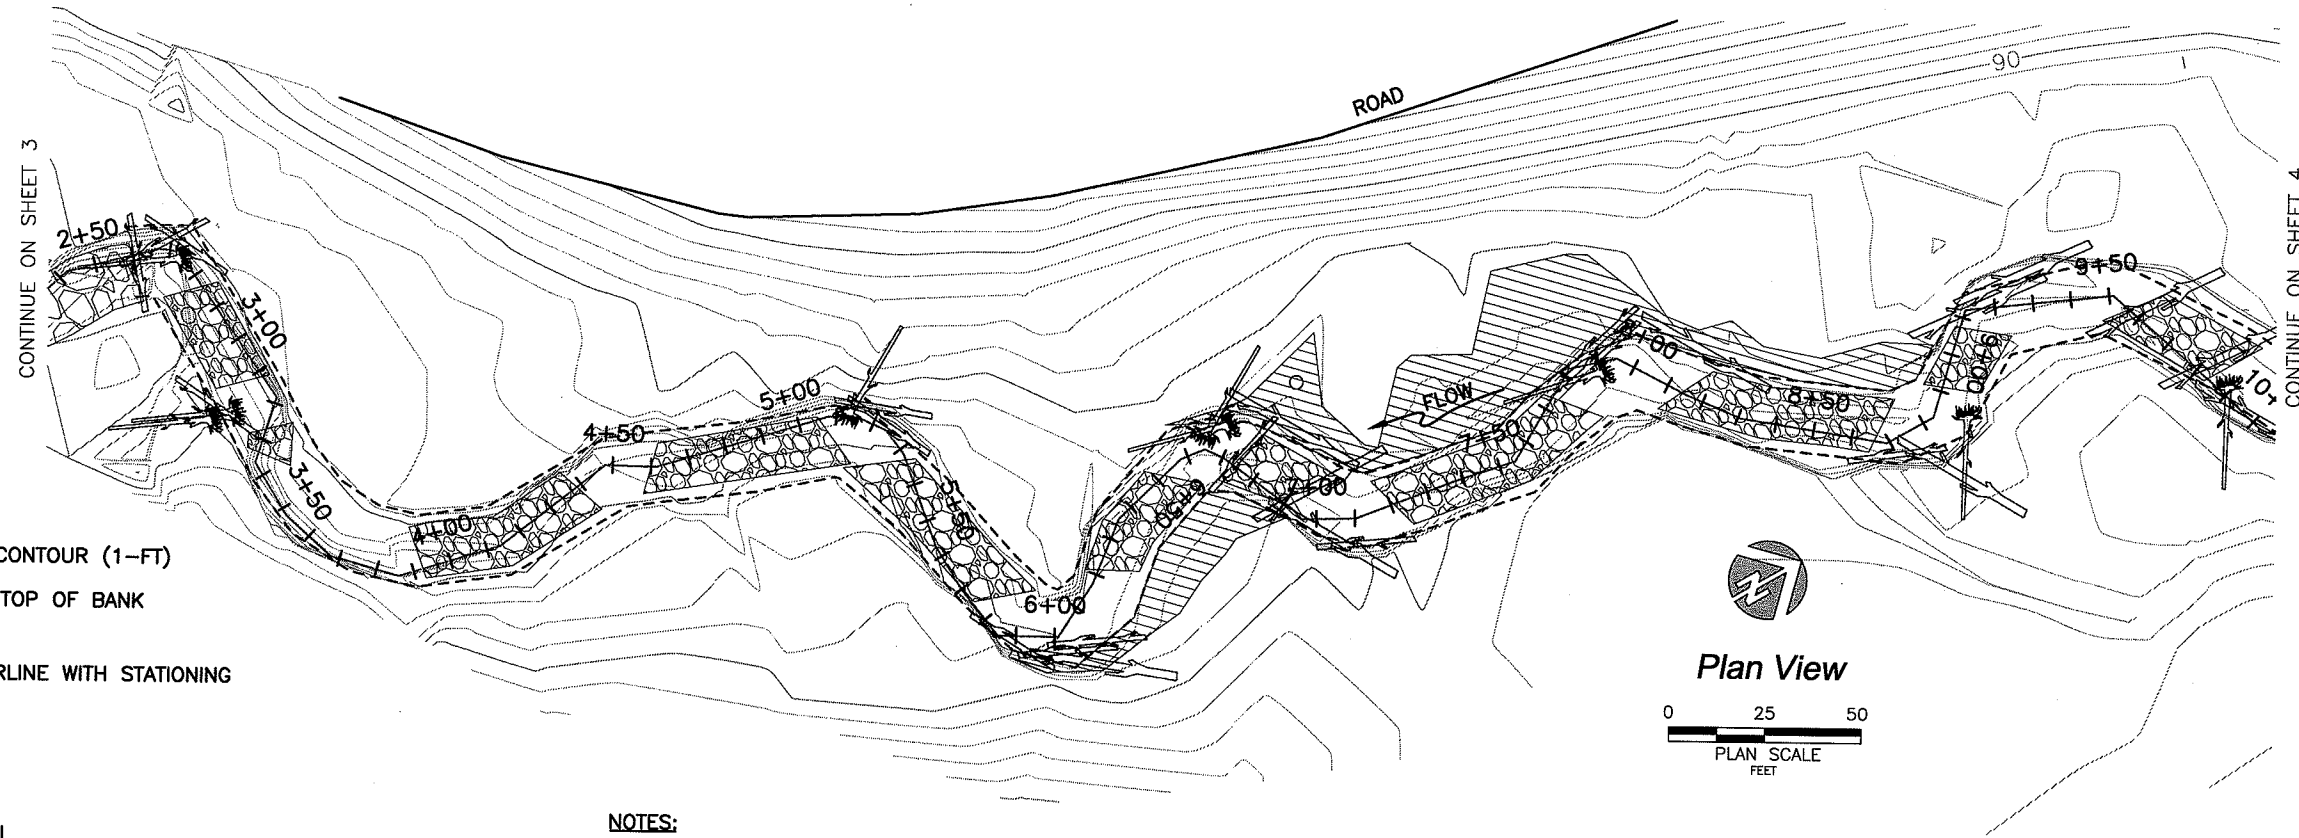


## NOTES:

WOODY DEBRIS PLACEMENT LOCATIONS DEPICTED ON THIS SHEET ARE TYPICAL AND SUBJECT TO CHANGE BASED ON TYPE, SIZE, AND QUANTITY OF DELIVERED STOCK.

FLOODPLAIN FILL AREAS ARE APPROXIMATE. ACTUAL AREAS MAY VARY AT DISCRETION OF OWNER OR OWNER'S REPRESENTATIVE.

POOLS SHOWN IN PROFILE VIEW ARE SHOWN AS 1 FT DEEP. CONSTRUCTED POOLS MAY BE DEEPER, BUT BANKFULL CROSS-SECTIONAL AREA SHOULD NOT BE GREATER THAN 20 SQ.FT.

CONSTRUCTED CHANNEL ALIGNMENT IS SUBJECT TO MINOR CHANGE. HOWEVER, IF PROFILE SLOPE EXCEEDS 0.0095 FT/FT, LOGS SHALL BE INSTALLED IN CHANNEL BED TO INCREASE SUBSTRATE STABILITY.

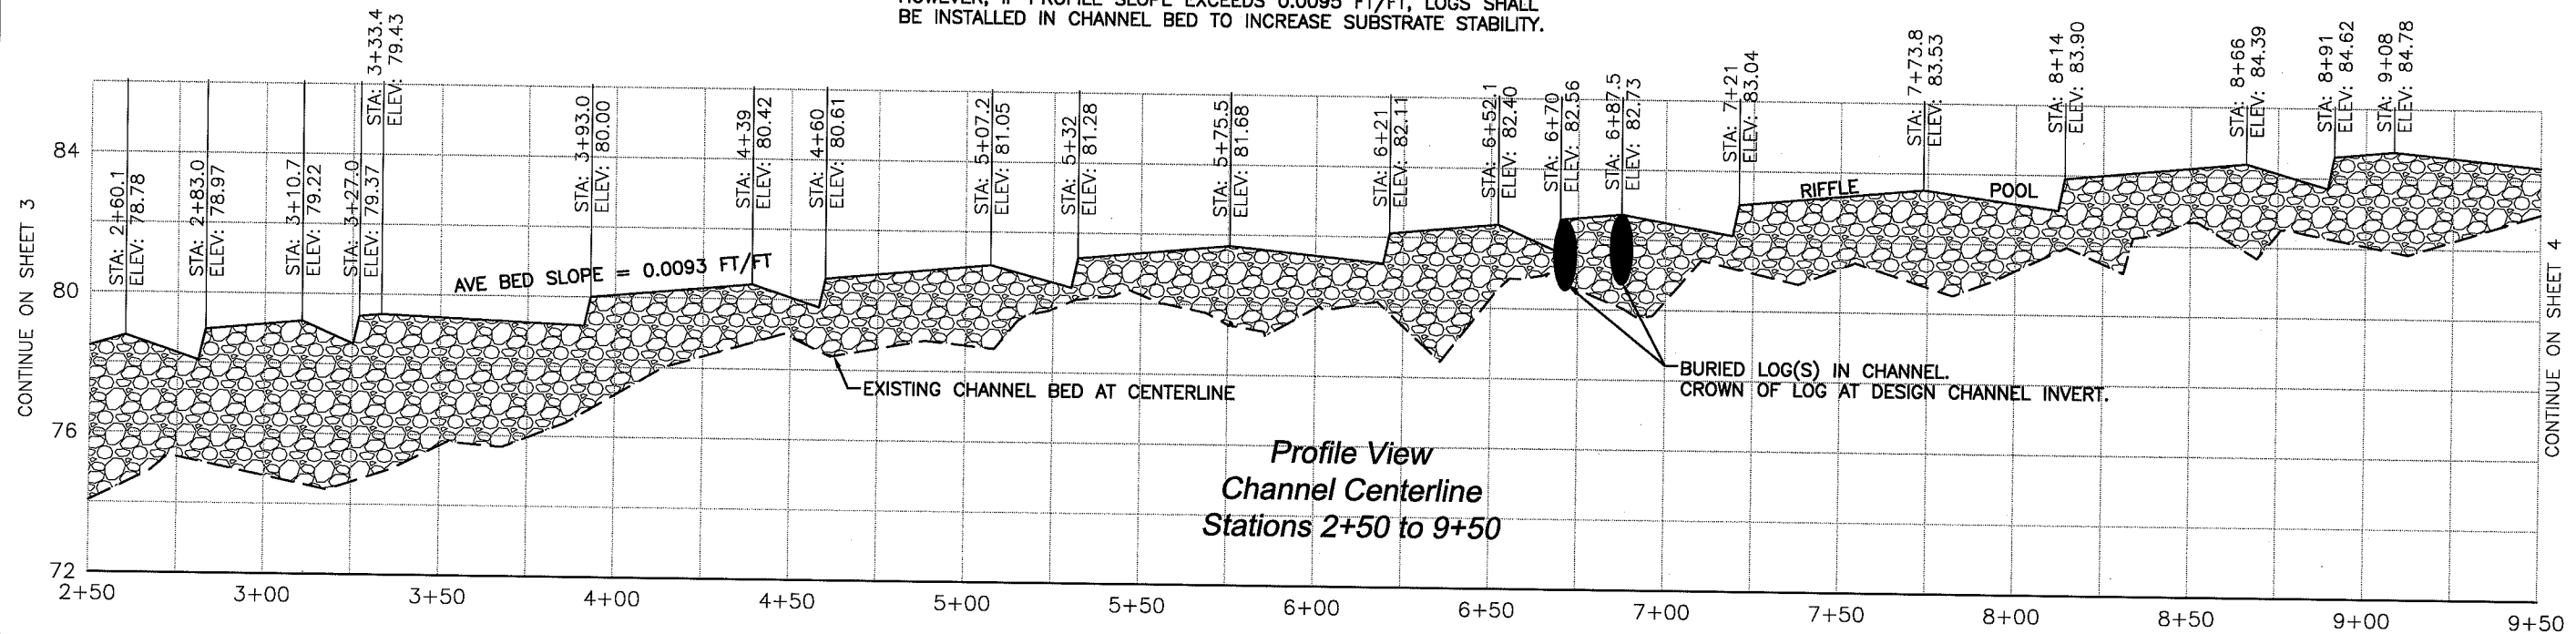

Profile View  
Channel Centerline  
Stations 2+50 to 9+50

Channel Restoration Grading  
Plan & Profile  
2+50 to 9+50

Tepee Creek Meadows  
Restoration Design

|             |          |
|-------------|----------|
| DESIGNED BY | MM       |
| CHECKED BY  | MM       |
| DRAWN BY    | MM       |
| DATE APPD.  | 10-31-05 |

4

inter-fluve, inc.

1020 Wasco Street, Suite 1  
Hood River, OR 97031  
541.366.9003  
www.interfluve.com