


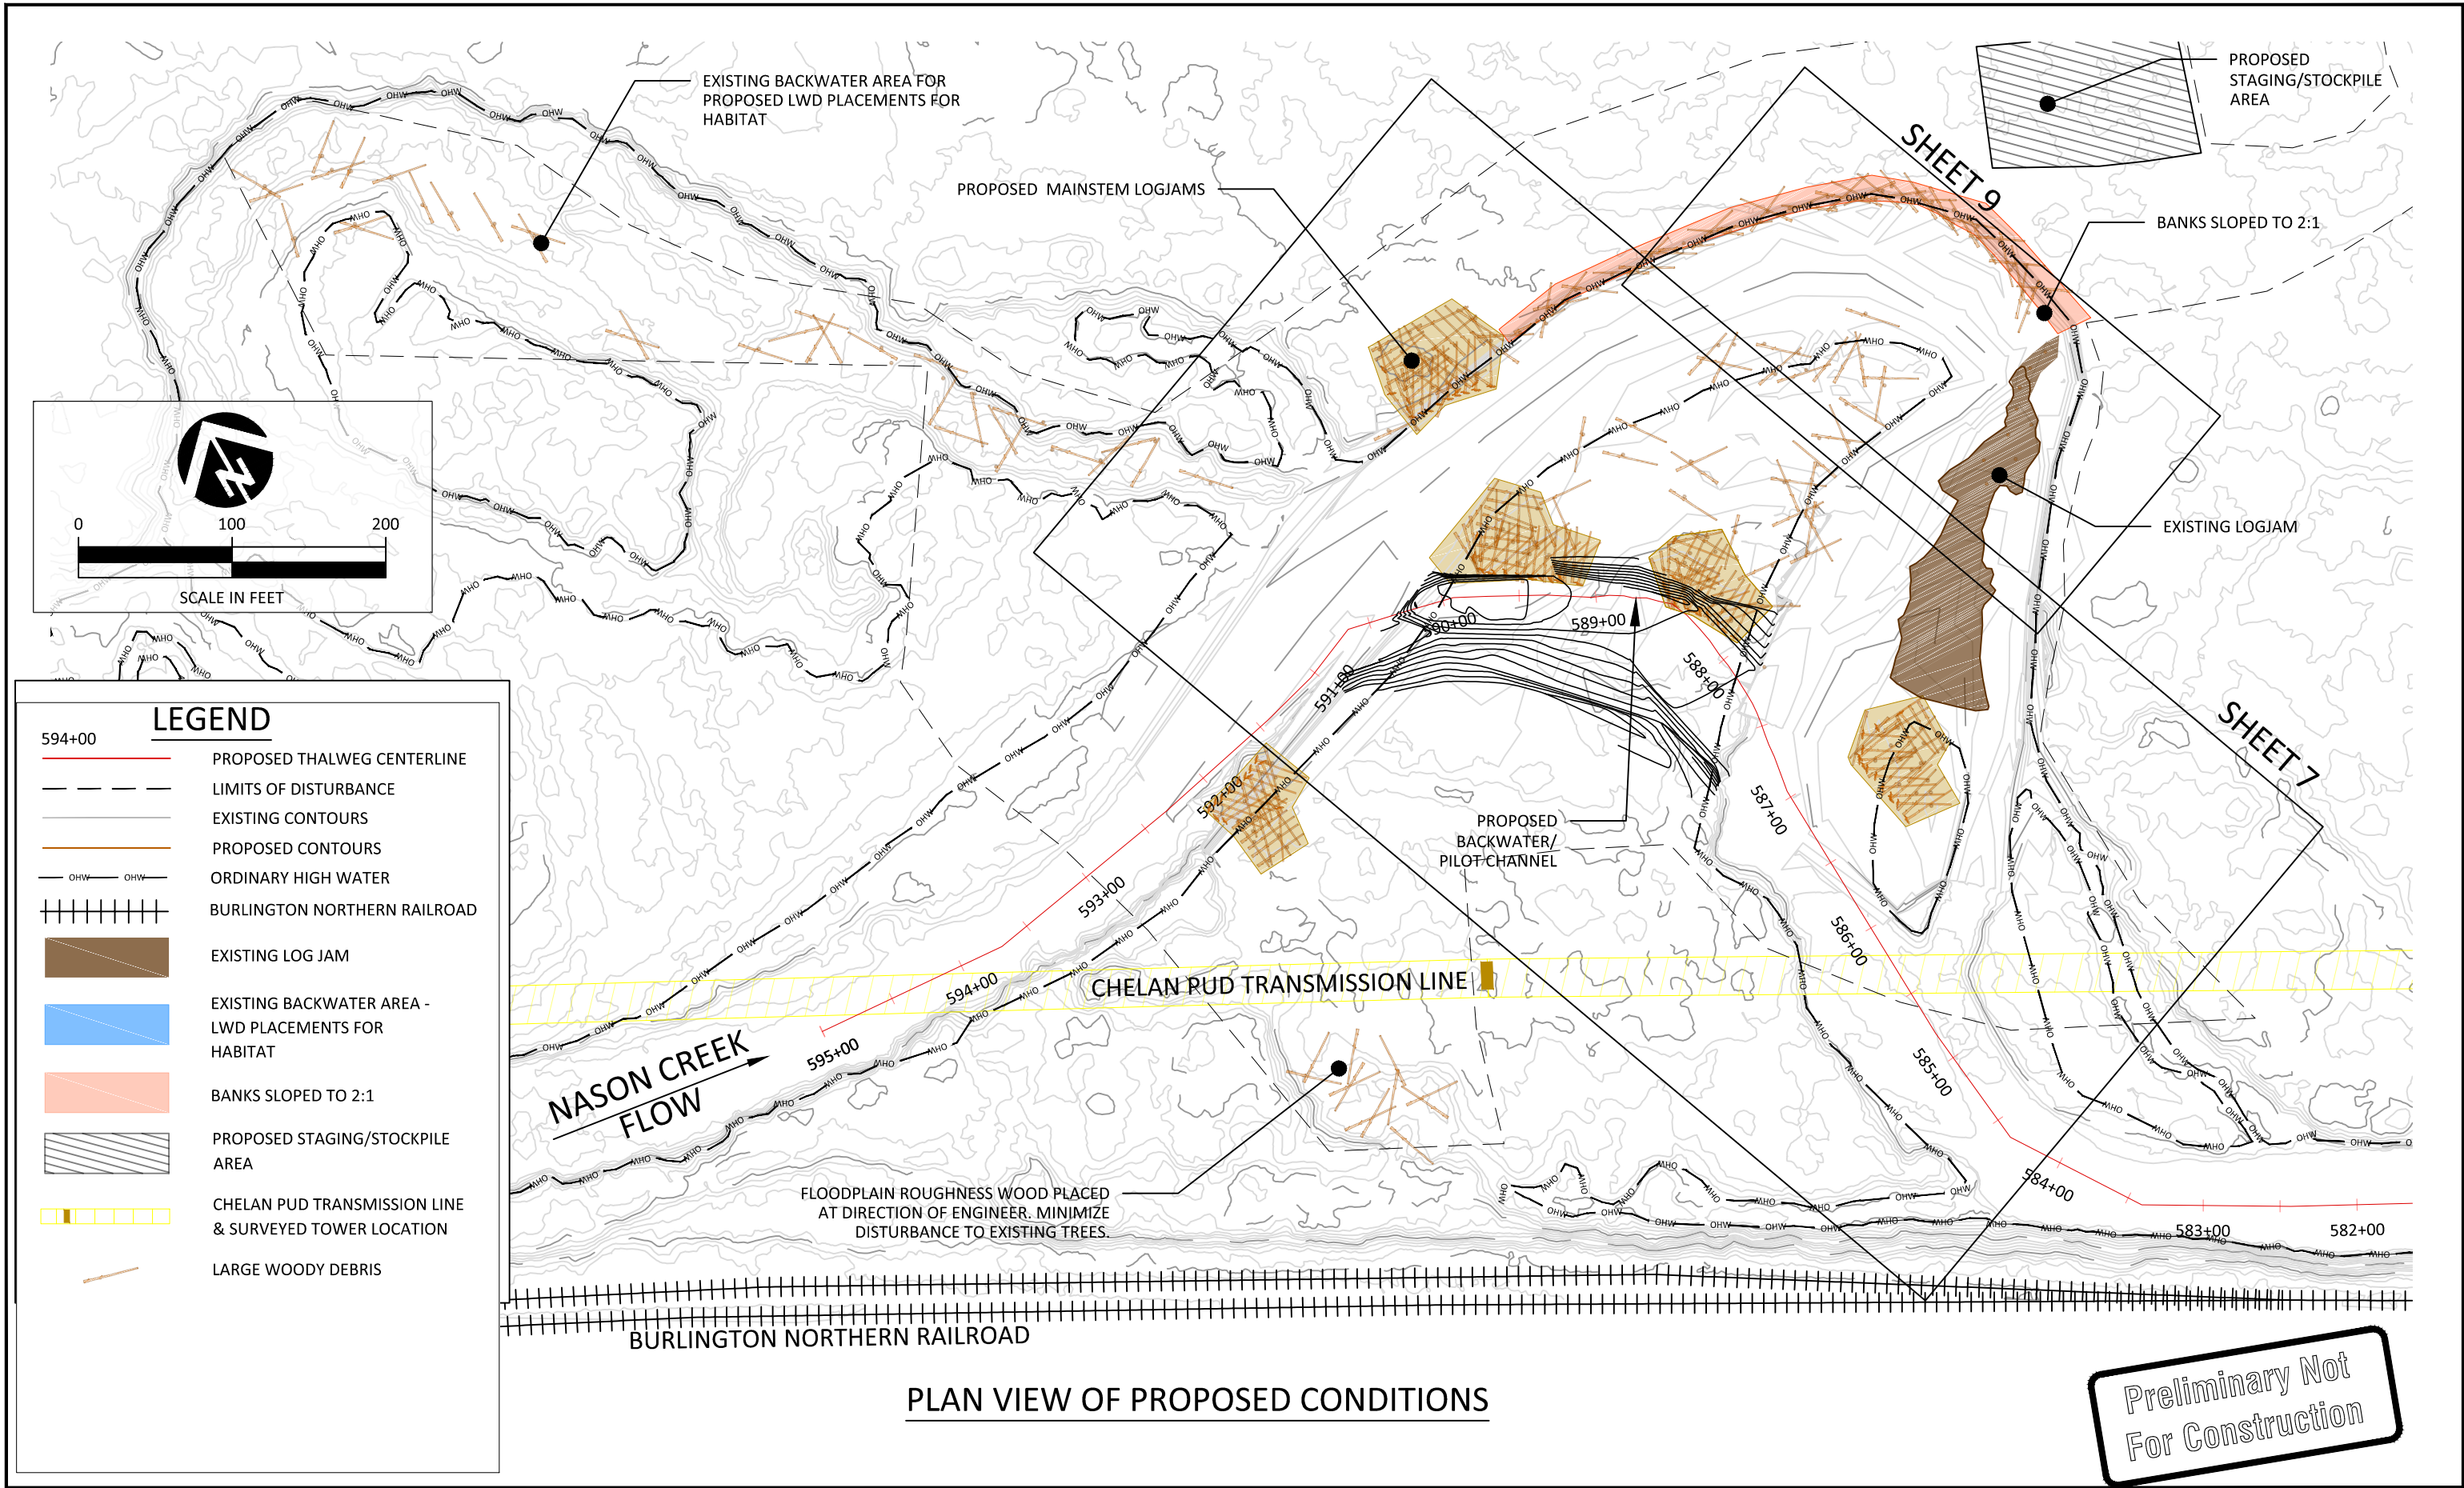

NO.	BY	DATE	REVISION DESCRIPTION

RP,JT	GJ,MB,DM,RP	GJ,DM,MB
DRAWN	DESIGNED	CHECKED
MB	2/1/2012	
APPROVED	DATE	PROJECT

Confederated Tribes and Bands
of the Yakama Nation
Nason Creek Channel and Habitat Enhancement



1020 Wasco Street, Suite 1
Hood River, OR 97031
541.386.9003
www.interfluve.com

PLAN VIEW OF PROPOSED
CONDITIONS