


BEAR CREEK REACH 6 RESTORATION 12-1282
02/20/2014

BEAR CREEK REACH 6 RESTORATION 12-1282
02/20/2014

02/20/2014

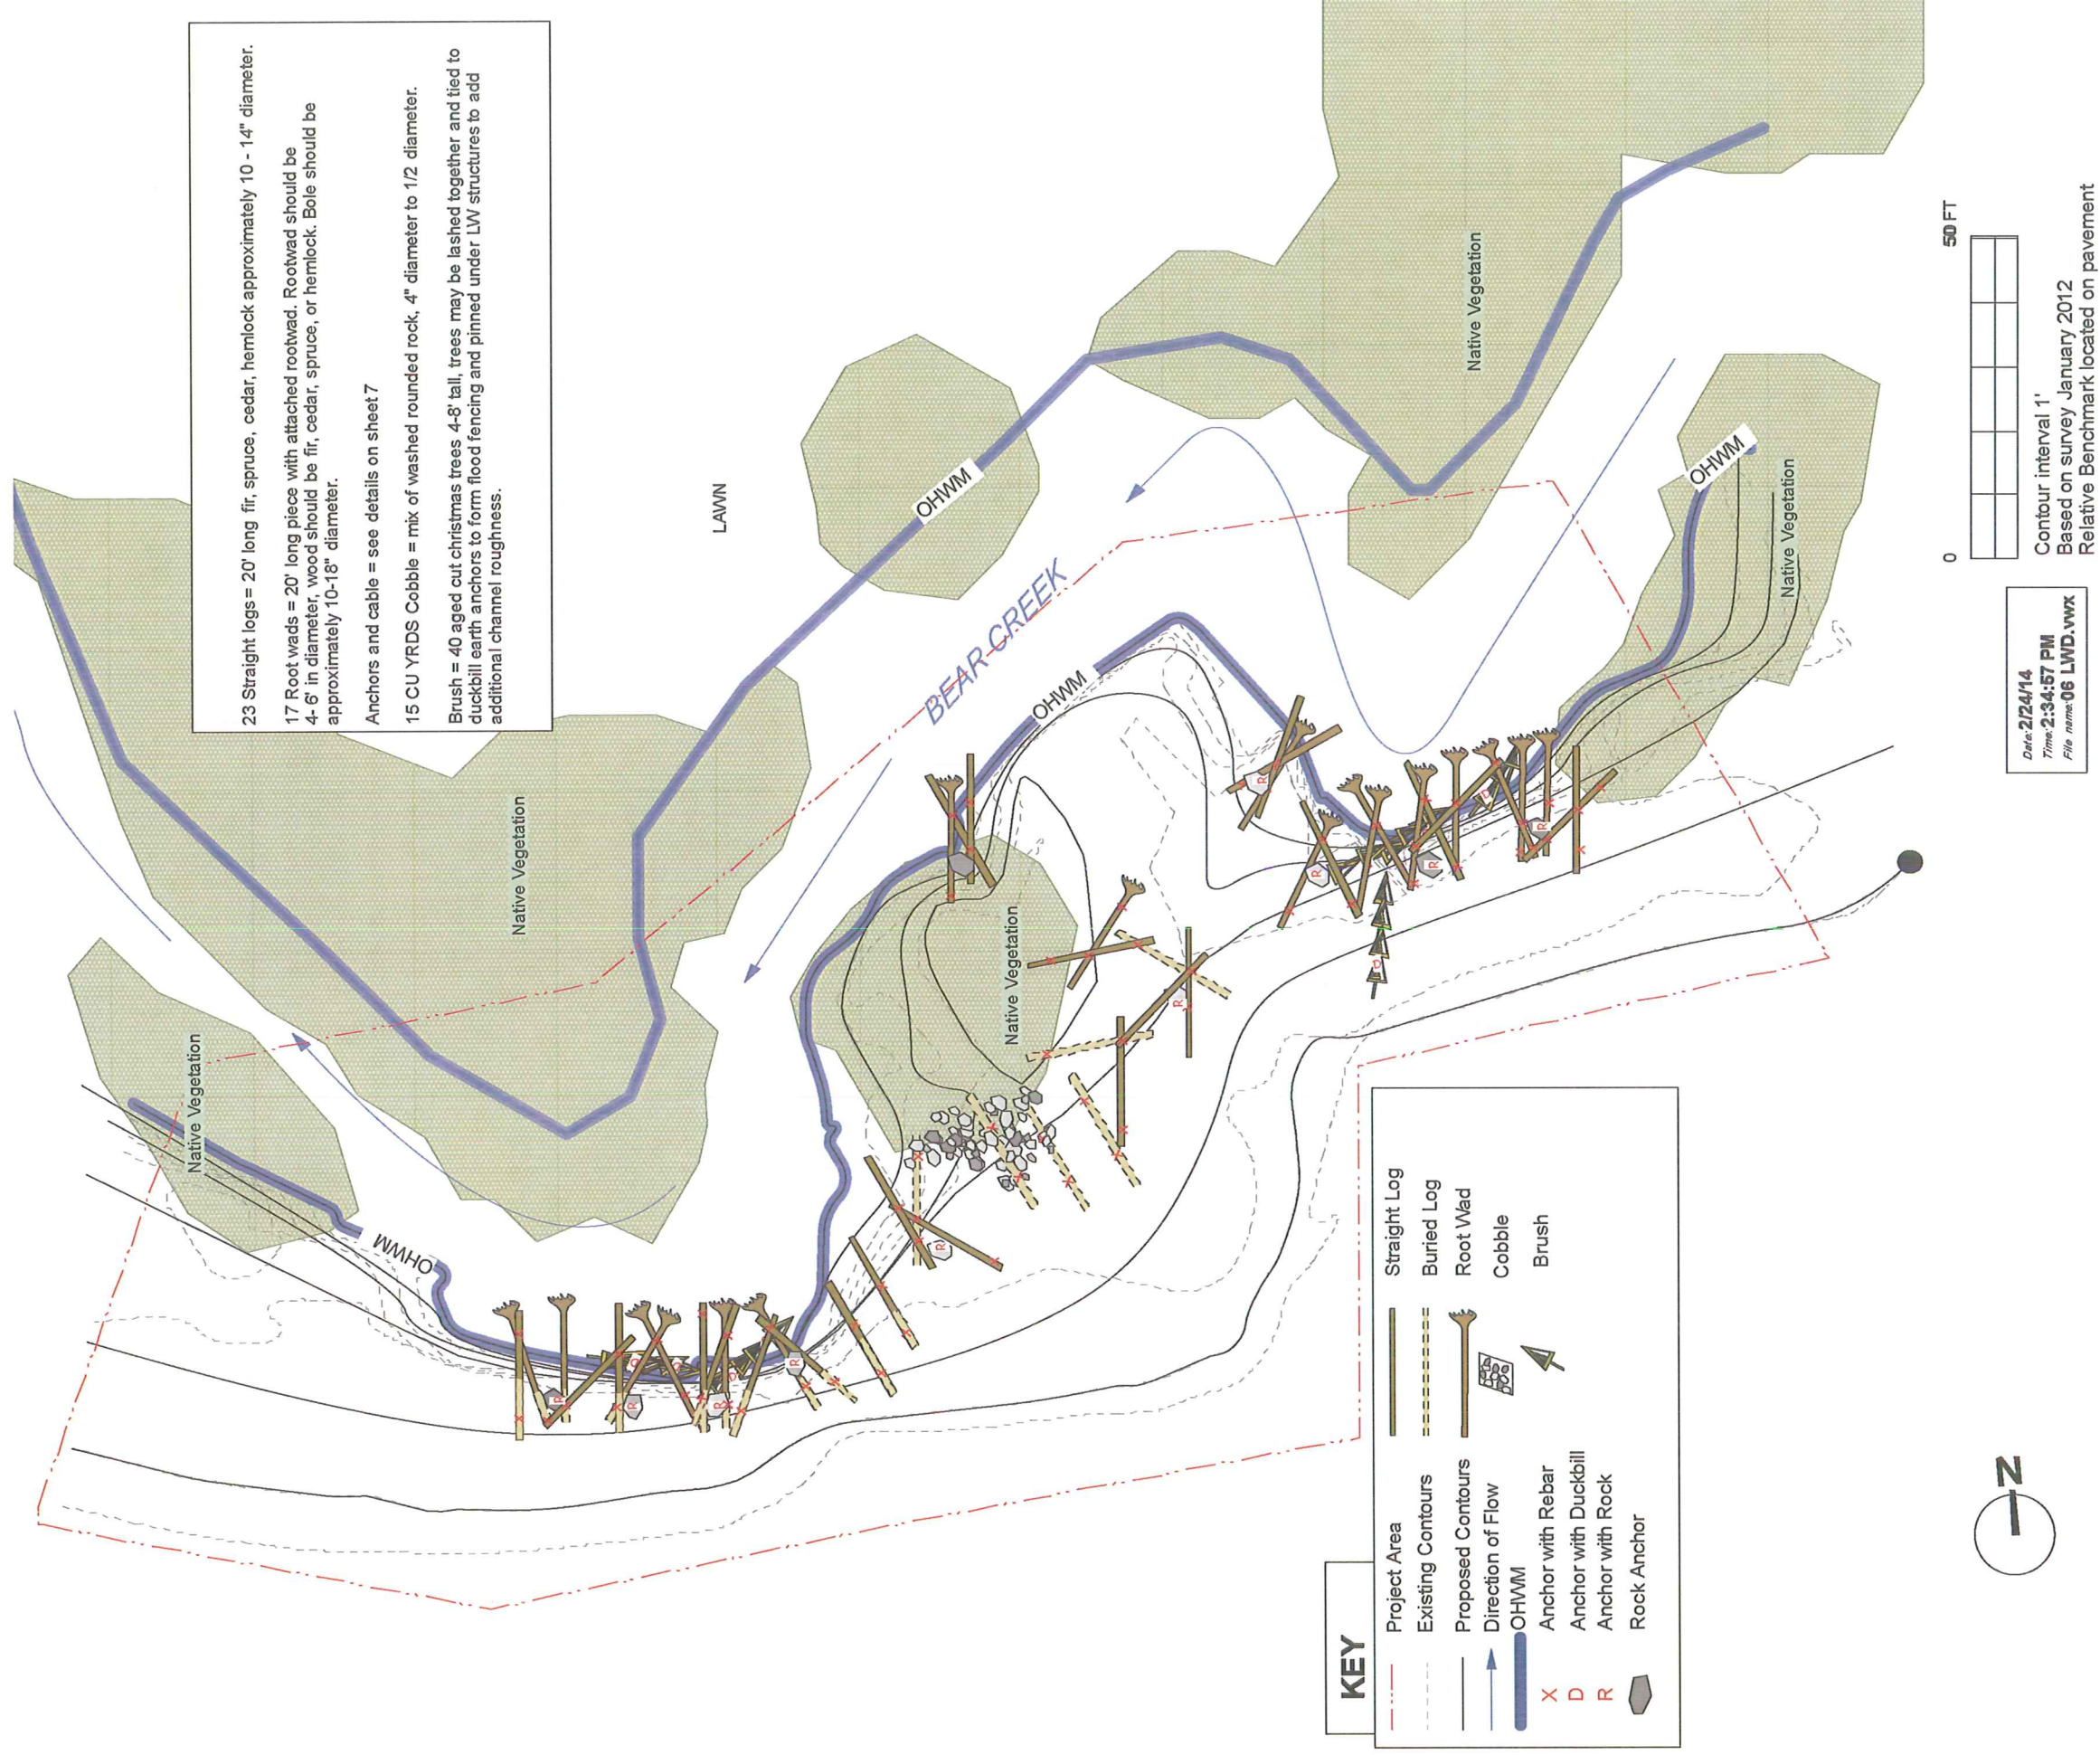

ADOPT A STREAM FOUNDATION 600 128th ST SE EVERETT WA 98208 425.316.8592 www.streamkeeper.org <i>"Teaching people to be stewards of their watersheds."</i>	DATE: 02/21/2014	FINAL DESIGN BEAR CREEK RESTORATION AT FRIENDLY VILLAGE 12-1282
	SCALE: AS SHOWN	18425 NE 95th St.
	DRAWN: CKE,LB,JN	Redmond, WA 98052
	SHEET: 6 of 8	AASF # 1201