

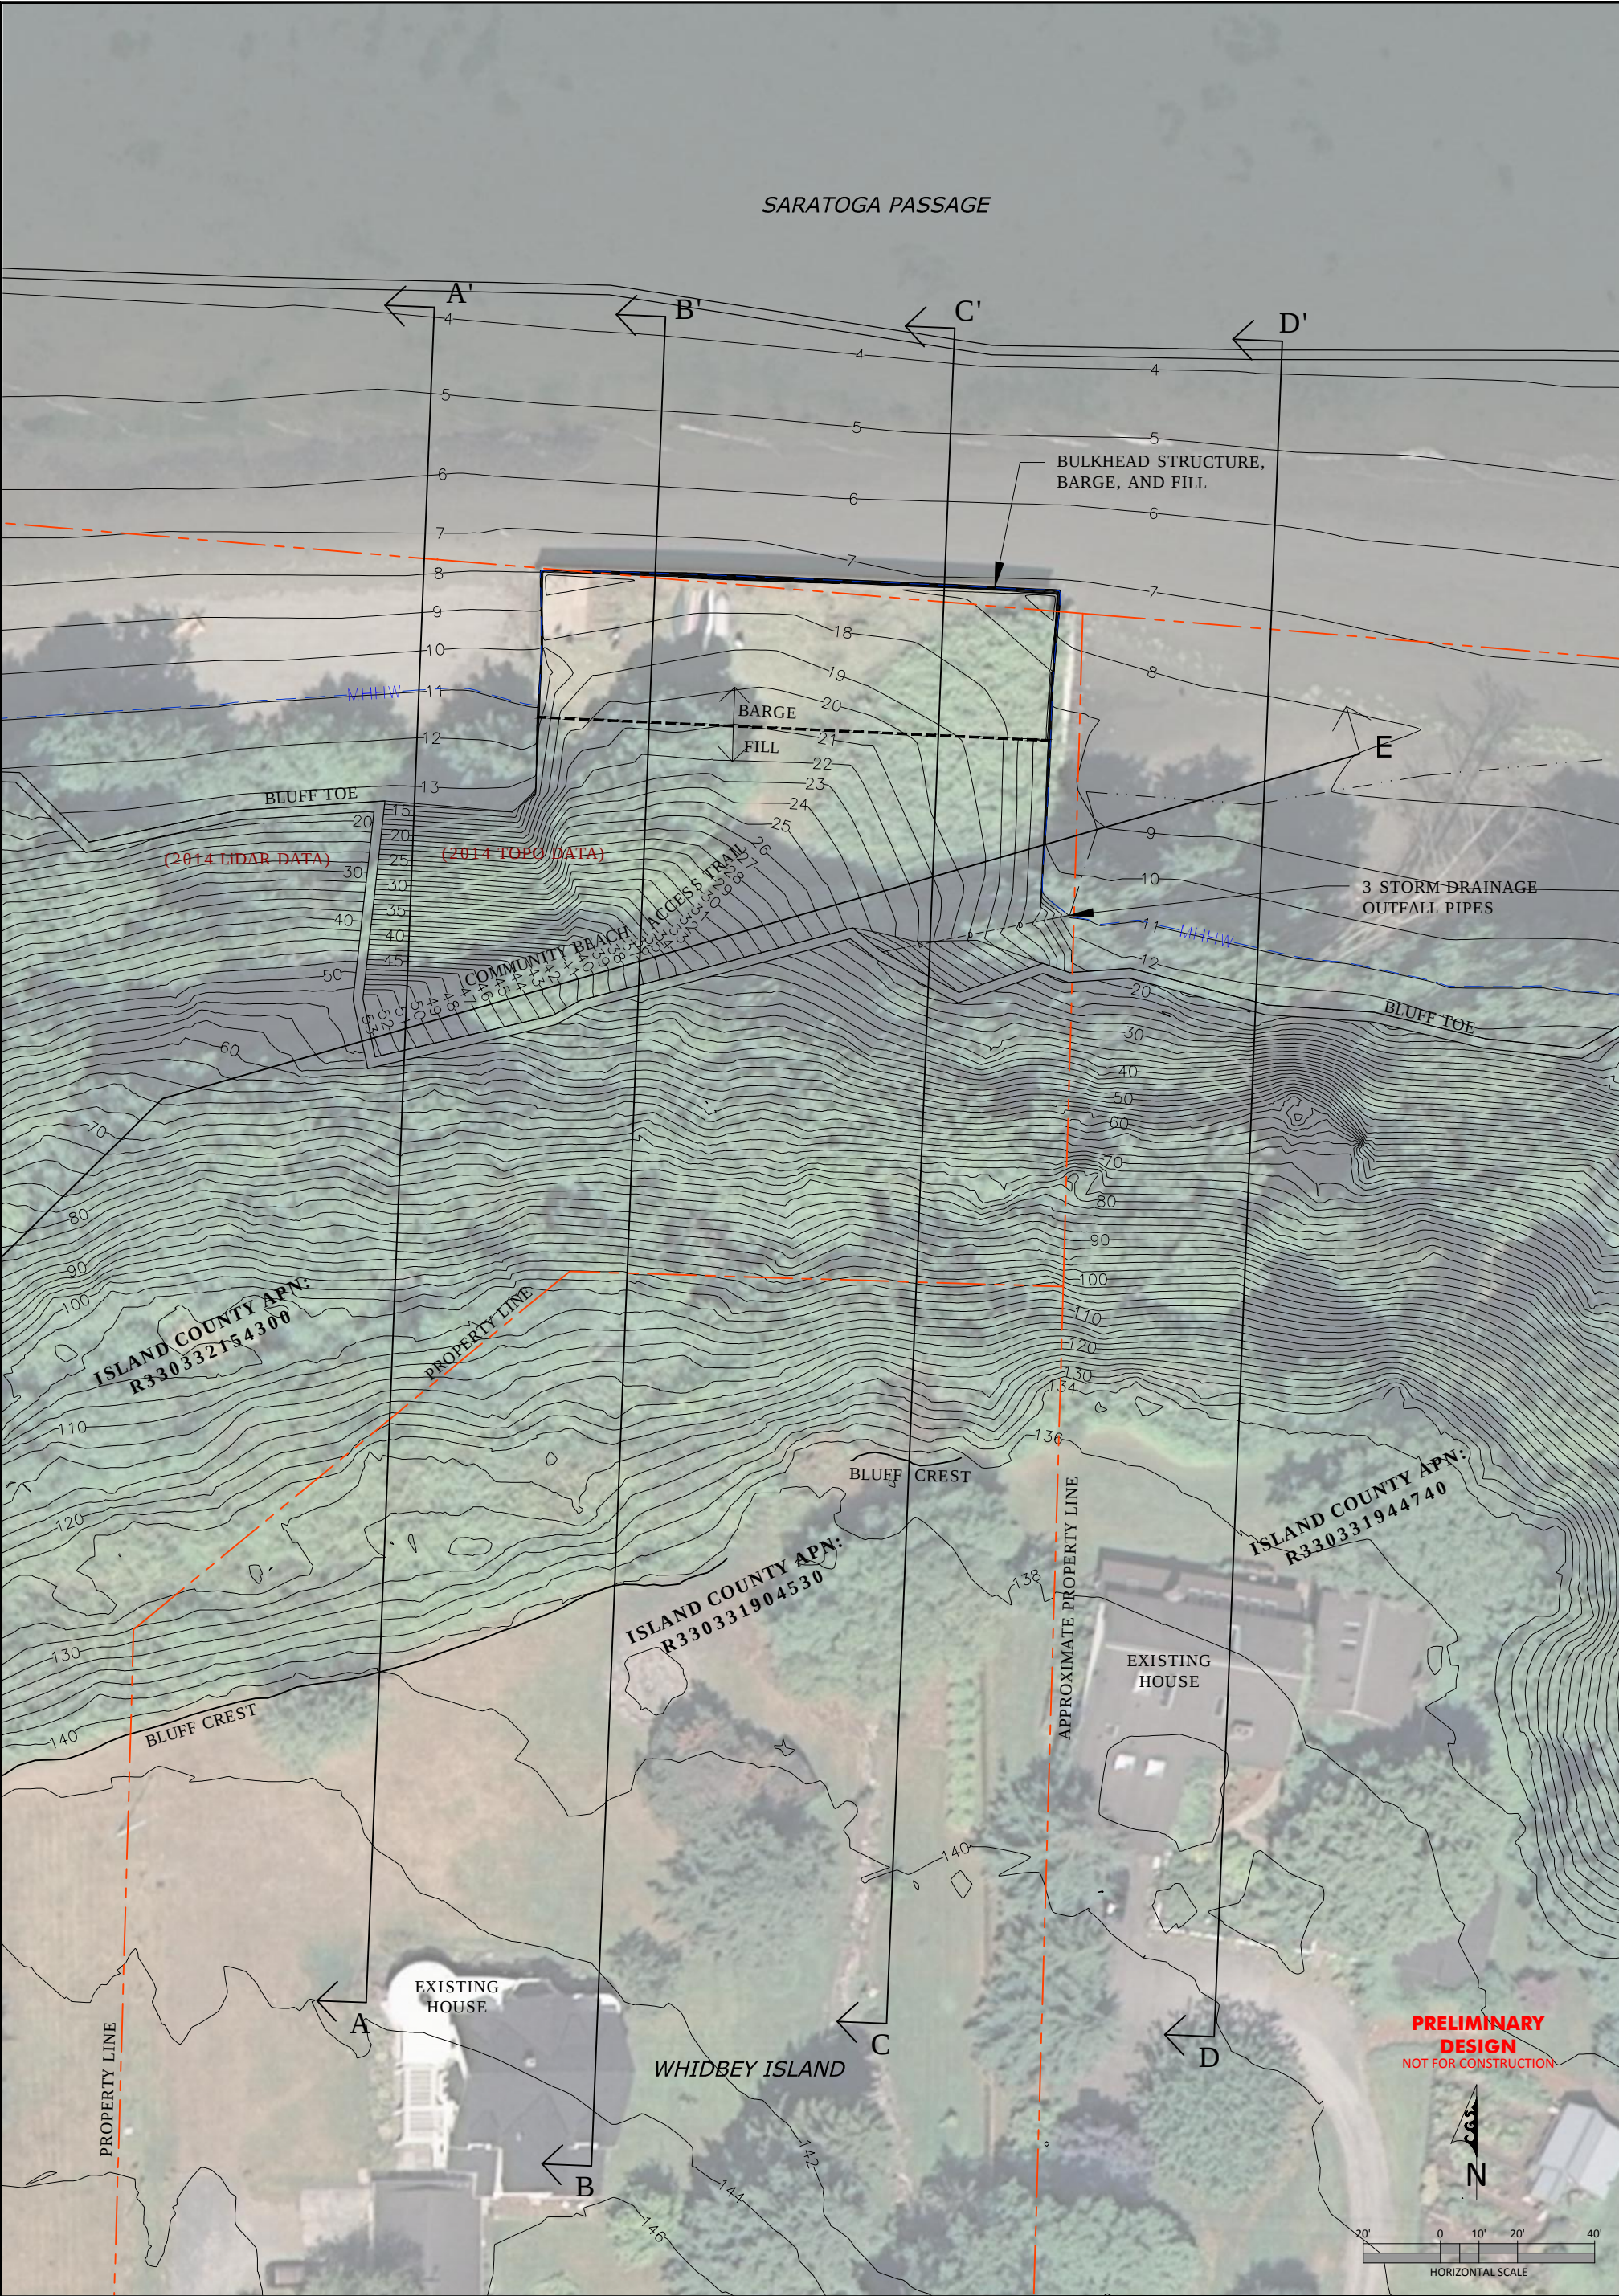


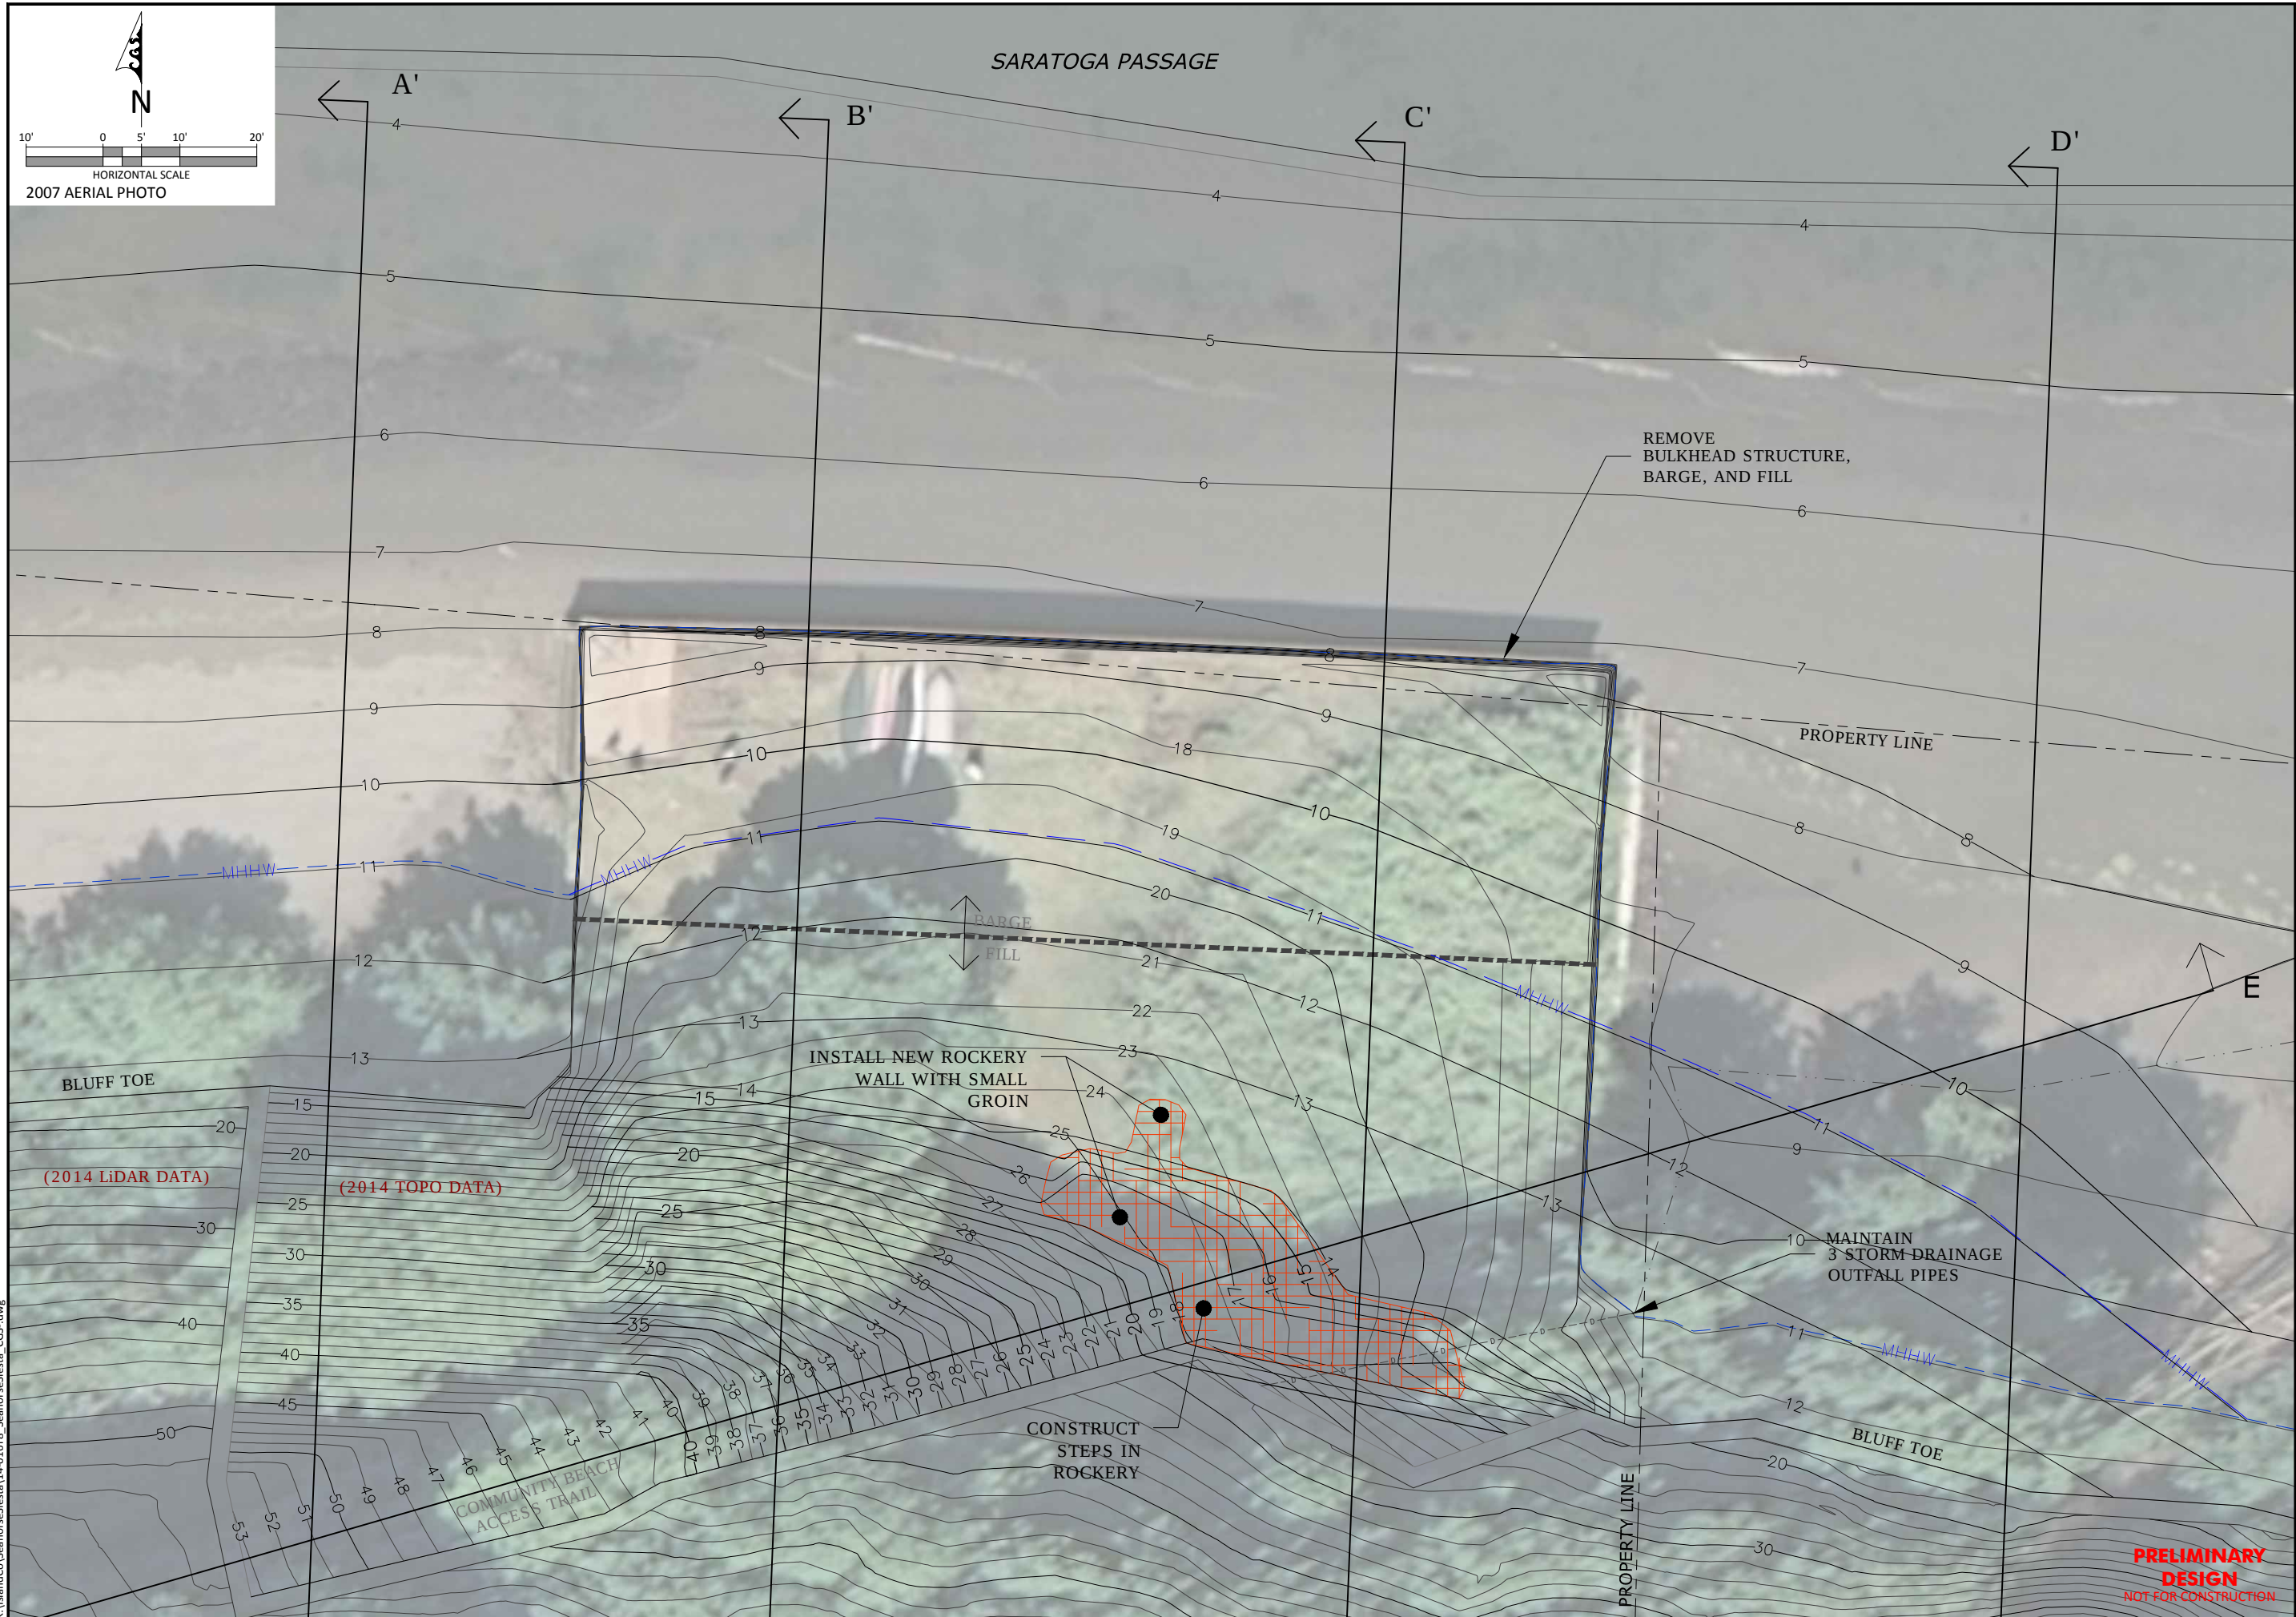

OF:5	SHEET: 1	MLW=0.00' MHHW=10.96' SCALE: AS SHOWN	DATE: 6/24/2015		DRAFT	SEAHORSE SIESTA BULKHEAD REMOVAL EXISTING CONDITIONS SITE PLAN NORTHWEST STRAITS FOUNDATION	DRAWN BY: ADT DESIGNED BY: JWJ CHECKED BY: JWJ DATE SURVEYED: 12/5/2014 SURVEYED BY: JFW/ADT	REVISIONS

1711 Ellis St, Suite 103
Bellingham, WA 98225
360-647-1845 - coastalgeo.com

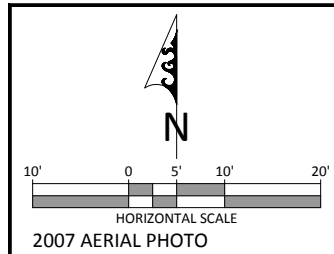

DRAWN UP:	
ADT	
DESIGNED BY:	
JWJ	
CHECKED BY:	
JWJ	
DATE SURVEYED:	
12/5/2014	
SURVEYED BY:	
JWJ/ADT	

SEAHORSE SIESTA BULKHEAD REMOVAL
PROPOSED CONDITIONS - PARTIAL REMOVAL

SITE PLAN

NORTHWEST STRAITS FOUNDATION

DRAFT



MLLW=0.00'
MHHW=10.96'

SCALE: AS SHOWN






DATE: 6/24/2015

SHEET:

2

DF:5

K:\IslandCo\SeahorseSiesta\14-01678_SeahorseSiesta_CGS.dwg

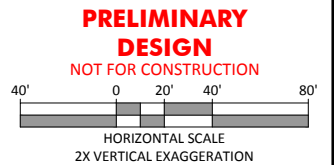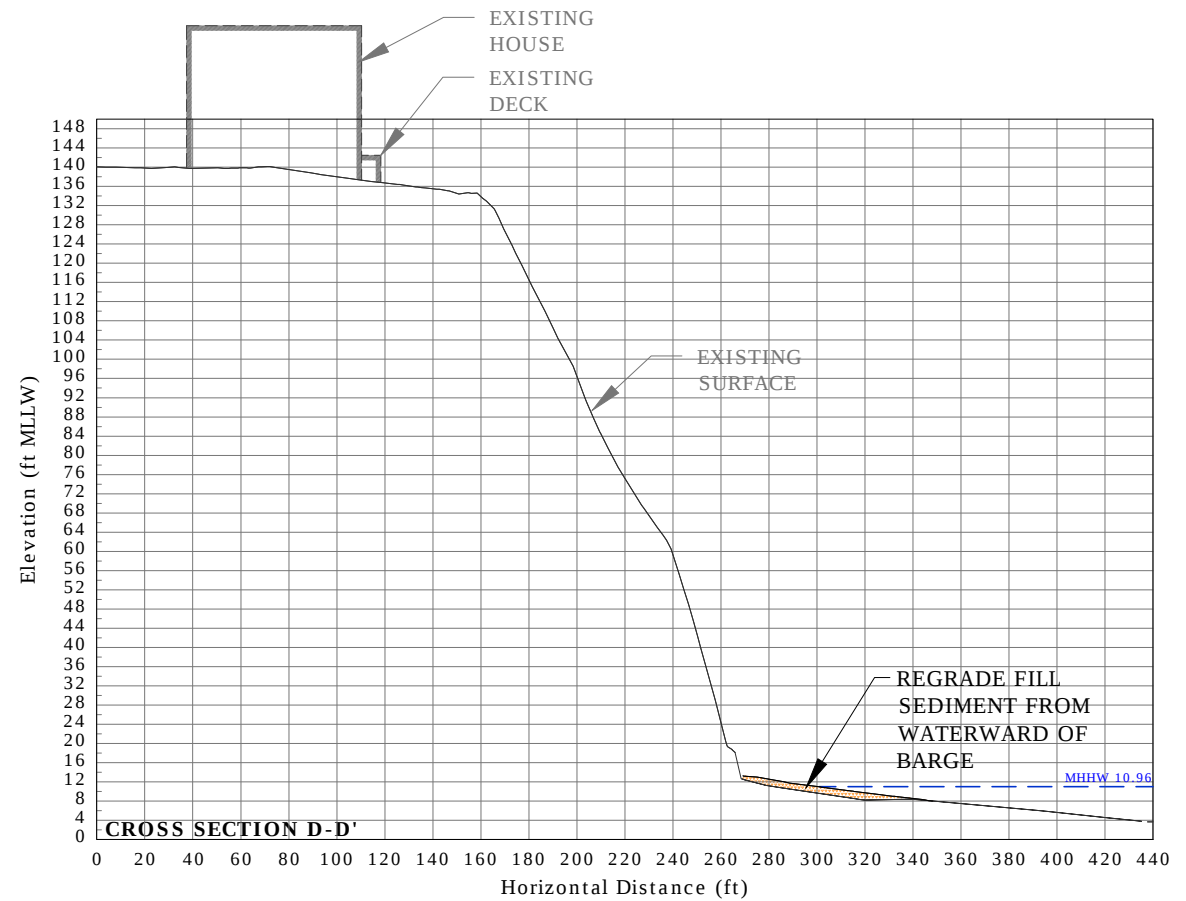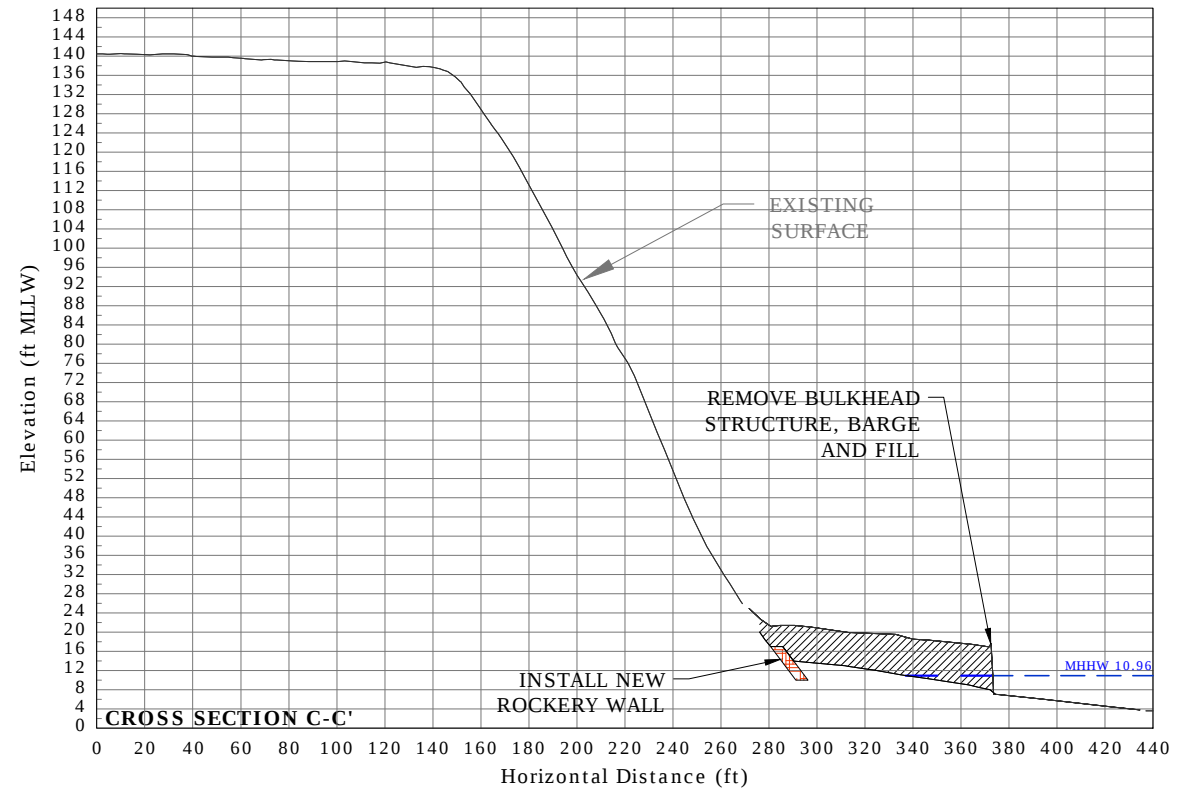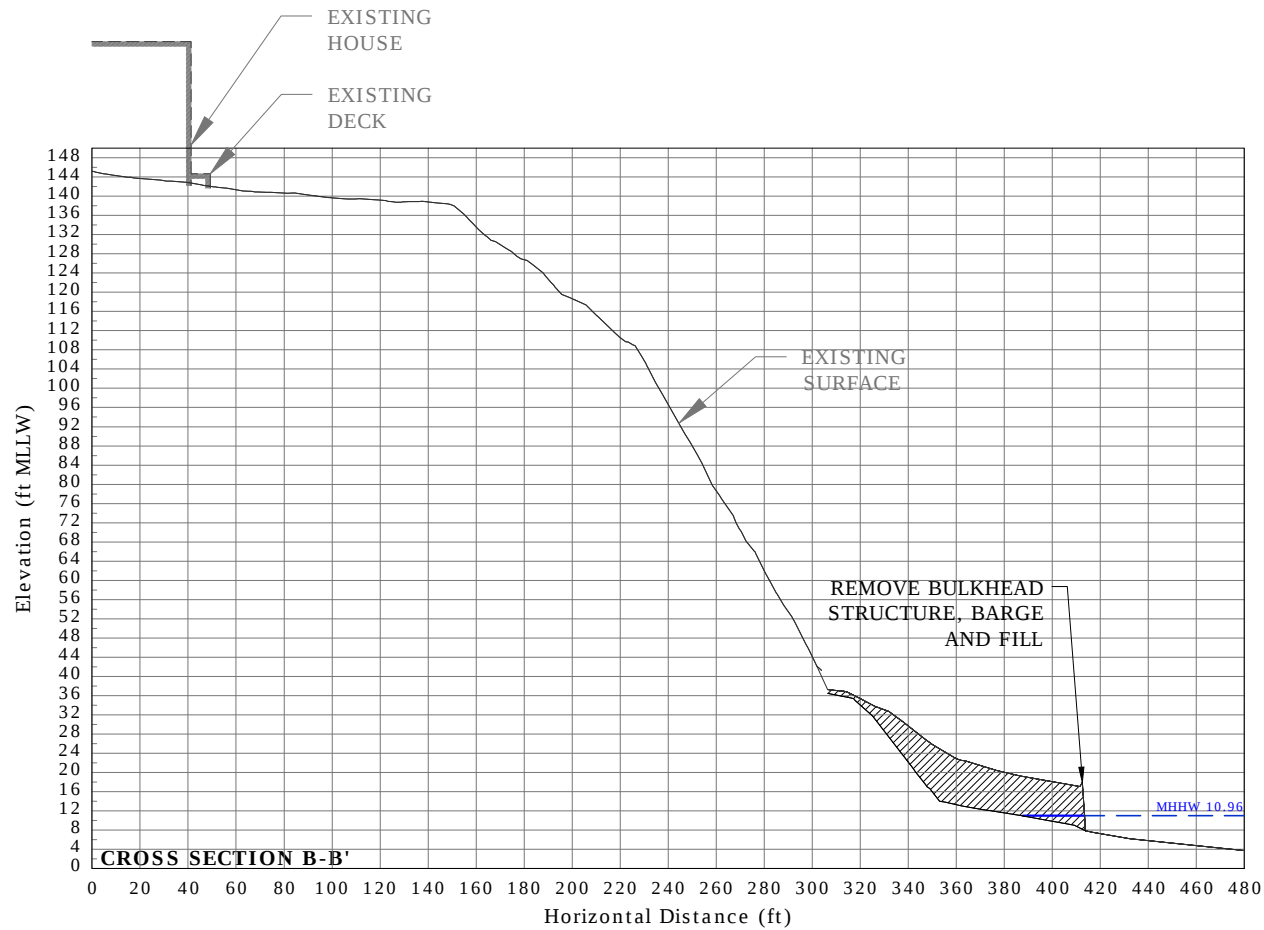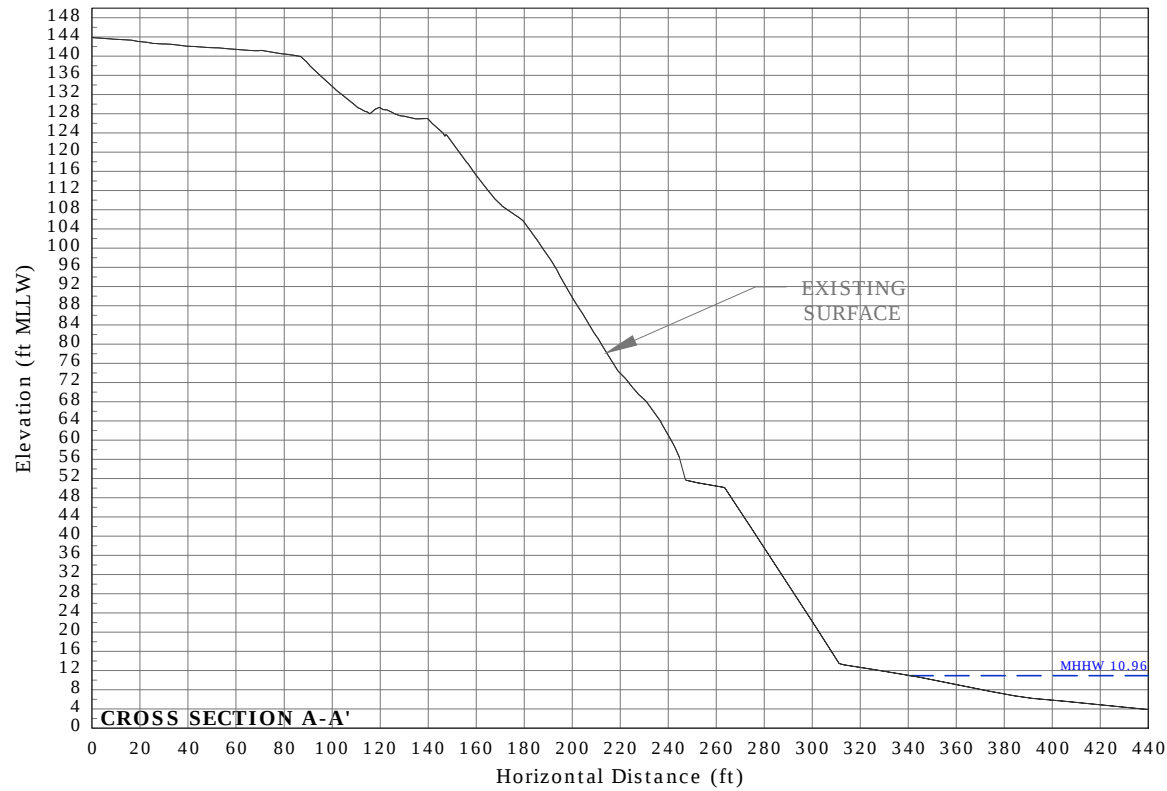

1711 Ellis St, Suite 103
Bellingham, WA 98225
360-647-1845 - coastalgeo.com

REVISIONS	DRAWN BY:	DESIGNED BY:	CHECKED BY:	DATE SURVEYED:	SURVEYED BY:
	ADT	JWJ	JWJ	12/5/2014	JFW/ADT

SEAHORSE SIESTA BULKHEAD REMOVAL
PROPOSED CONDITIONS - PARTIAL REMOVAL
CROSS SECTIONS A, B, C, & D
NORTHWEST STRAITS FOUNDATION

DRAFT



MLLW=0.00'
MHHW=10.96'

SCALE: AS SHOWN

DATE: 6/24/2015

SHEET:

3

OF: 5

