


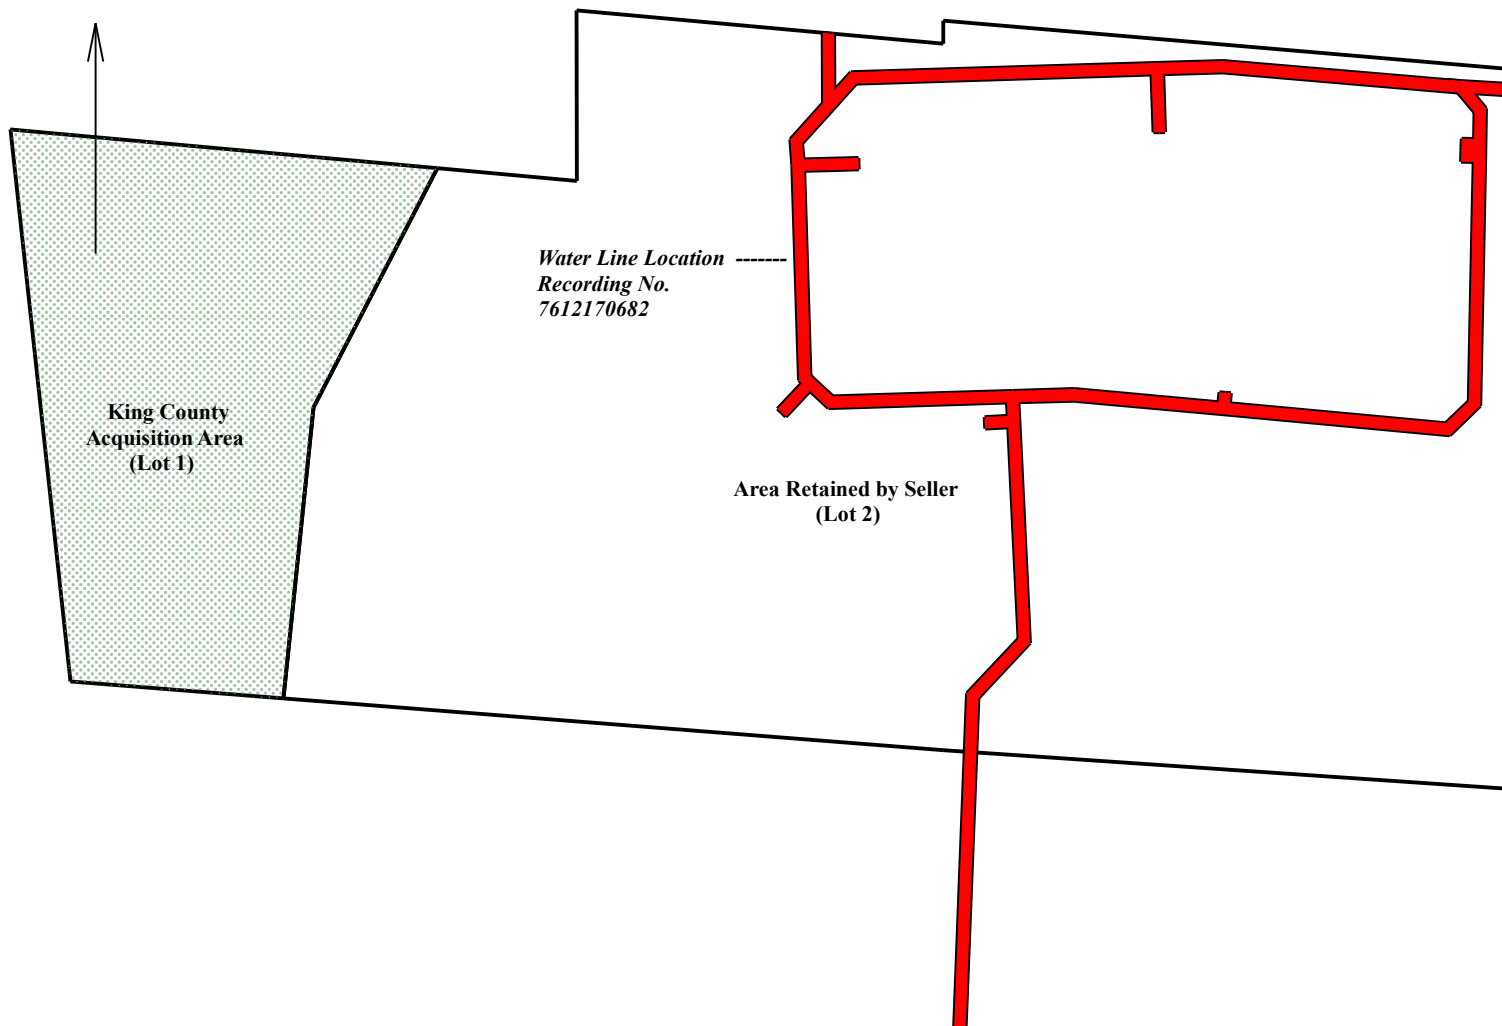

1/17/2019

Scale: 1 inch= 166 feet

File: Bear Creek Little Bit Easement location.ndp

Tract 1: 2.7454 Acres (119589 Sq. Feet), Closure: n84.4050e 0.14 ft. (1/11189), Perimeter=1521 ft.
 Tract 2: 13.7114 Acres, Closure: n50.0513e 0.01 ft. (1/574246), Perimeter=3263 ft.
 Tract 3: 0.3951 Acres (17210 Sq. Feet), Closure: s74.5023w 0.02 ft. (1/150385), Perimeter=3461 ft.
 Tract 4: 0.0072 Acres (314 Sq. Feet), Closure: n00.0000e 0.00 ft. (1/999999), Perimeter=71 ft.
 Tract 5: 0.0032 Acres (138 Sq. Feet), Closure: n00.0000e 0.00 ft. (1/999999), Perimeter=48 ft.
 Tract 6: 0.1291 Acres (5624 Sq. Feet), Closure: s20.3406w 0.01 ft. (1/113651), Perimeter=1145 ft.
 Tract 7: 0.0082 Acres (355 Sq. Feet), Closure: n00.0000e 0.00 ft. (1/999999), Perimeter=91 ft.
 Tract 8: 0.0120 Acres (523 Sq. Feet), Closure: n00.0000e 0.00 ft. (1/999999), Perimeter=125 ft.
 Tract 9: 0.0143 Acres (621 Sq. Feet), Closure: s74.4905e 0.01 ft. (1/17974), Perimeter=144 ft.
 Tract 10: 0.0126 Acres (550 Sq. Feet), Closure: n00.0000e 0.00 ft. (1/999999), Perimeter=130 ft.
 Tract 11: 0.0057 Acres (250 Sq. Feet), Closure: n00.0000e 0.00 ft. (1/999999), Perimeter=70 ft.
 Tract 12: 0.0013 Acres (57 Sq. Feet), Closure: n00.0000e 0.00 ft. (1/11877), Perimeter=36 ft.

Tract Data and Deed Calls: File= Bear Creek Little Bit Easement location.ndp

Tract 01: 2.7454 Acres (119589 Sq. Feet), Closure: n84.4050e 0.14 ft. (1/11189), Perimeter=1521 ft.
Tract 02: 13.7114 Acres, Closure: n50.0513e 0.01 ft. (1/574246), Perimeter=3263 ft.
Tract 03: 0.3951 Acres (17210 Sq. Feet), Closure: s74.5023w 0.02 ft. (1/150385), Perimeter=3461 ft.
Tract 04: 0.0072 Acres (314 Sq. Feet), Closure: n00.0000e 0.00 ft. (1/999999), Perimeter=71 ft.
Tract 05: 0.0032 Acres (138 Sq. Feet), Closure: n00.0000e 0.00 ft. (1/999999), Perimeter=48 ft.
Tract 06: 0.1291 Acres (5624 Sq. Feet), Closure: s20.3406w 0.01 ft. (1/113651), Perimeter=1145 ft.
Tract 07: 0.0082 Acres (355 Sq. Feet), Closure: n00.0000e 0.00 ft. (1/999999), Perimeter=91 ft.
Tract 08: 0.0120 Acres (523 Sq. Feet), Closure: n00.0000e 0.00 ft. (1/999999), Perimeter=125 ft.
Tract 09: 0.0143 Acres (621 Sq. Feet), Closure: s74.4905e 0.01 ft. (1/17974), Perimeter=144 ft.
Tract 10: 0.0126 Acres (550 Sq. Feet), Closure: n00.0000e 0.00 ft. (1/999999), Perimeter=130 ft.
Tract 11: 0.0057 Acres (250 Sq. Feet), Closure: n00.0000e 0.00 ft. (1/999999), Perimeter=70 ft.
Tract 12: 0.0013 Acres (57 Sq. Feet), Closure: n00.0000e 0.00 ft. (1/11877), Perimeter=36 ft.
Tract 12: 0.0013 Acres (57 Sq. Feet), Closure: n00.0000e 0.00 ft. (1/11877), Perimeter=36 ft.

1: s06.1248e 468.5
2: curve right radius 922.22 arc 11.59 delta 00.4313
3: s85.2956e 184.58
4: n05.5543e 252.84
5: n27.2317e 232.87
6: n84.4900w 370.79
7: @6
8: s27.2317w 232.87
9: s05.5543w 252.84
10: s85.2956e 572.85
11: s86.0610e 487.16
12: n00.0311w 622.50
13: n85.0646w 487.81
14: s00.0311e 20.08
15: n84.4900w 318.24
16: s00.0311e 147.34
17: n84.4900w 120.98
18: @13
19: /s00.0311e 18.09
20: s00.0311e 5.01
21: n86.3314w 27.53
22: s40.0645e 16.83
23: s01.0645w 36.69
24: s01.0645w 220.76
25: s46.0645w 36.40
26: n84.4501w 197.02
27: n84.4501w 129.69
28: s88.1417w 52.79
29: s88.1417w 159.48
30: n46.4447w 26.70
31: n45.4447w 8.32
32: n01.4451w 185.63
33: n04.4451w 22.86
34: n42.0908e 44.24
35: n42.0908e 34.00
36: n88.1417e 264.80
37: n88.1417e 57.13
38: s85.0645e 205.42
39: s04.5315w 5.00
40: s04.5315w 5.00
41: n85.0645w 204.84
42: s88.1417w 56.55
43: s88.1417w 260.54
44: s42.0908w 29.74
45: s42.0908w 39.90
46: s04.4451e 18.78
47: s01.4451e 181.85
48: s45.4447e 4.20

Tract Data and Deed Calls: File= Bear Creek Little Bit Easement location.ndp

49: s46.4447e 22.46
50: n88.1417e 155.34
51: n88.1417e 53.41
52: s84.4501e 130.31
53: s84.4501e 192.44
54: n46.0645e 27.68
55: n01.0645e 216.62
56: n01.0645e 32.93
57: n40.0645w 36.37
58: s86.3314e 50.23
59: s00.0311e 5.01
60: @13
61: /s00.0311e 18.09
62: /n86.3314w 38.88
63: /s40.0645e 26.6
64: /s01.0645w 34.81
65: s01.0645w 10.00
66: n88.5315w 15.71
67: n01.0645e 10.00
68: n01.0645e 10.00
69: s88.5315e 15.71
70: s01.0645w 10.00
71: @13
72: /s00.0311e 18.09
73: /n86.3314w 38.88
74: /s40.0645e 26.6
75: /s01.0645w 34.81
76: /s01.0645w 218.69
77: /s46.0645w 32.04
78: /n84.4501w 194.73
79: n84.4501w 5.00
80: n05.1459e 13.83
81: s84.4501e 5.00
82: s84.4501e 5.00
83: s05.1459w 13.83
84: n84.4501w 5.00
85: @13
86: /s00.0311e 18.09
87: /n86.3314w 38.88
88: /s40.0645e 26.6
89: /s01.0645w 34.81
90: /s01.0645w 218.69
91: /s46.0645w 32.04
92: /n84.4501w 194.73
93: /n84.4501w 130
94: /s88.1417w 53.10
95: n87.1417e 5.00
96: s02.4543e 21.32
97: s02.4543e 192.11
98: s43.1417w 65.31
99: s02.1401w 284.19
100: n87.4559w 5.00
101: n87.4559w 5.00
102: n02.1401e 287.93
103: n43.1417e 64.81
104: n02.4543w 187.87
105: n02.4543w 21.32
106: n87.1417e 5.00
107: @13
108: /s00.0311e 18.09
109: /n86.3314w 38.88

Tract Data and Deed Calls: File= Bear Creek Little Bit Easement location.ndp

110: /s40.0645e 26.6
111: /s01.0645w 34.81
112: /s01.0645w 218.69
113: /s46.0645w 32.04
114: /n84.4501w 194.73
115: /n84.4501w 130
116: /s88.1417w 53.10
117: /s88.1417w 157.41
118: /n46.4447w 24.58
119: s46.4447e 5.00
120: s43.1513w 35.52
121: n46.4447w 5.00
122: n46.4447w 5.00
123: n43.1513e 35.52
124: s46.4447e 5.00
125: @13
126: /s00.0311e 18.09
127: /n86.3314w 38.88
128: /s40.0645e 26.6
129: /s01.0645w 34.81
130: /s01.0645w 218.69
131: /s46.0645w 32.04
132: /n84.4501w 194.73
133: /n84.4501w 130
134: /s88.1417w 53.10
135: /s88.1417w 157.41
136: /n46.4447w 24.58
137: /n45.4447w 6.26
138: /n01.4451w 183.74
139: n01.4451w 5.00
140: n88.1509e 52.25
141: s01.4451e 5.00
142: s01.4451e 5.00
143: s88.1509w 52.25
144: n01.4451w 5.00
145: @13
146: /s00.0311e 18.09
147: /n86.3314w 38.88
148: /s40.0645e 26.6
149: /s01.0645w 34.81
150: /s01.0645w 218.69
151: /s46.0645w 32.04
152: /n84.4501w 194.73
153: /n84.4501w 130
154: /s88.1417w 53.10
155: /s88.1417w 157.41
156: /n46.4447w 24.58
157: /n45.4447w 6.26
158: /n01.4451w 183.74
159: /n04.4451w 20.82
160: /n42.0908e 42.07
161: s89.3539w 5.00
162: n00.2421w 62.62
163: s84.4900e 5.02
164: s84.4900e 5.02
165: s00.2421e 61.64
166: s89.3539w 5.00
167: @13
168: /s00.0311e 18.09
169: /n86.3314w 38.88
170: /s40.0645e 26.6

Tract Data and Deed Calls: File= Bear Creek Little Bit Easement location.ndp

171: /s01.0645w 34.81
172: /s01.0645w 218.69
173: /s46.0645w 32.04
174: /n84.4501w 194.73
175: /n84.4501w 130
176: /s88.1417w 53.10
177: /s88.1417w 157.41
178: /n46.4447w 24.58
179: /n45.4447w 6.26
180: /n01.4451w 183.74
181: /n04.4451w 20.82
182: /n42.0908e 42.07
183: /n42.0908e 31.87
184: /n88.1417e 262.67
185: n88.1417e 5.00
186: s01.4543e 55.00
187: s88.1417w 5.00
188: s88.1417w 5.00
189: n01.4543w 55.00
190: n88.1417e 5.00
191: @13
192: /s00.0311e 18.09
193: /n86.3314w 38.88
194: /s40.0645e 26.6
195: /s01.0645w 34.81
196: /s01.0645w 218.69
197: /s46.0645w 32.04
198: /n84.4501w 194.73
199: /n84.4501w 130
200: /s88.1417w 53.10
201: /s02.4543e 21.32
202: s02.4543e 5.00
203: s87.1417w 25.00
204: n02.4543w 5.00
205: n02.4543w 5.00
206: n87.1417e 25.00
207: s02.4543e 5.00
208: @0 mousetract
209: e1242.33 n42.61
210: s40.4811e 14.01
211: s85.0645e 0.74
212: n04.5315e 10.00
213: n86.1523w 10.77