



Existing Structure Legend

- 1. House (1500 sf)
- 2. Shop (950 sf)
- 3. Barn (3900 sf)
- 4. Small Pole Barn (900 sf)
- 5. Large Pole Barn (2200 sf)
- 6. Wood Shed (600 sf)
- 7. Shed/Cabin (450 sf)
- 8. Milk Shed (100 sf)

Note: Building areas are approximate

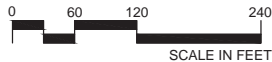

CONTOUR
INTERVAL = 5'

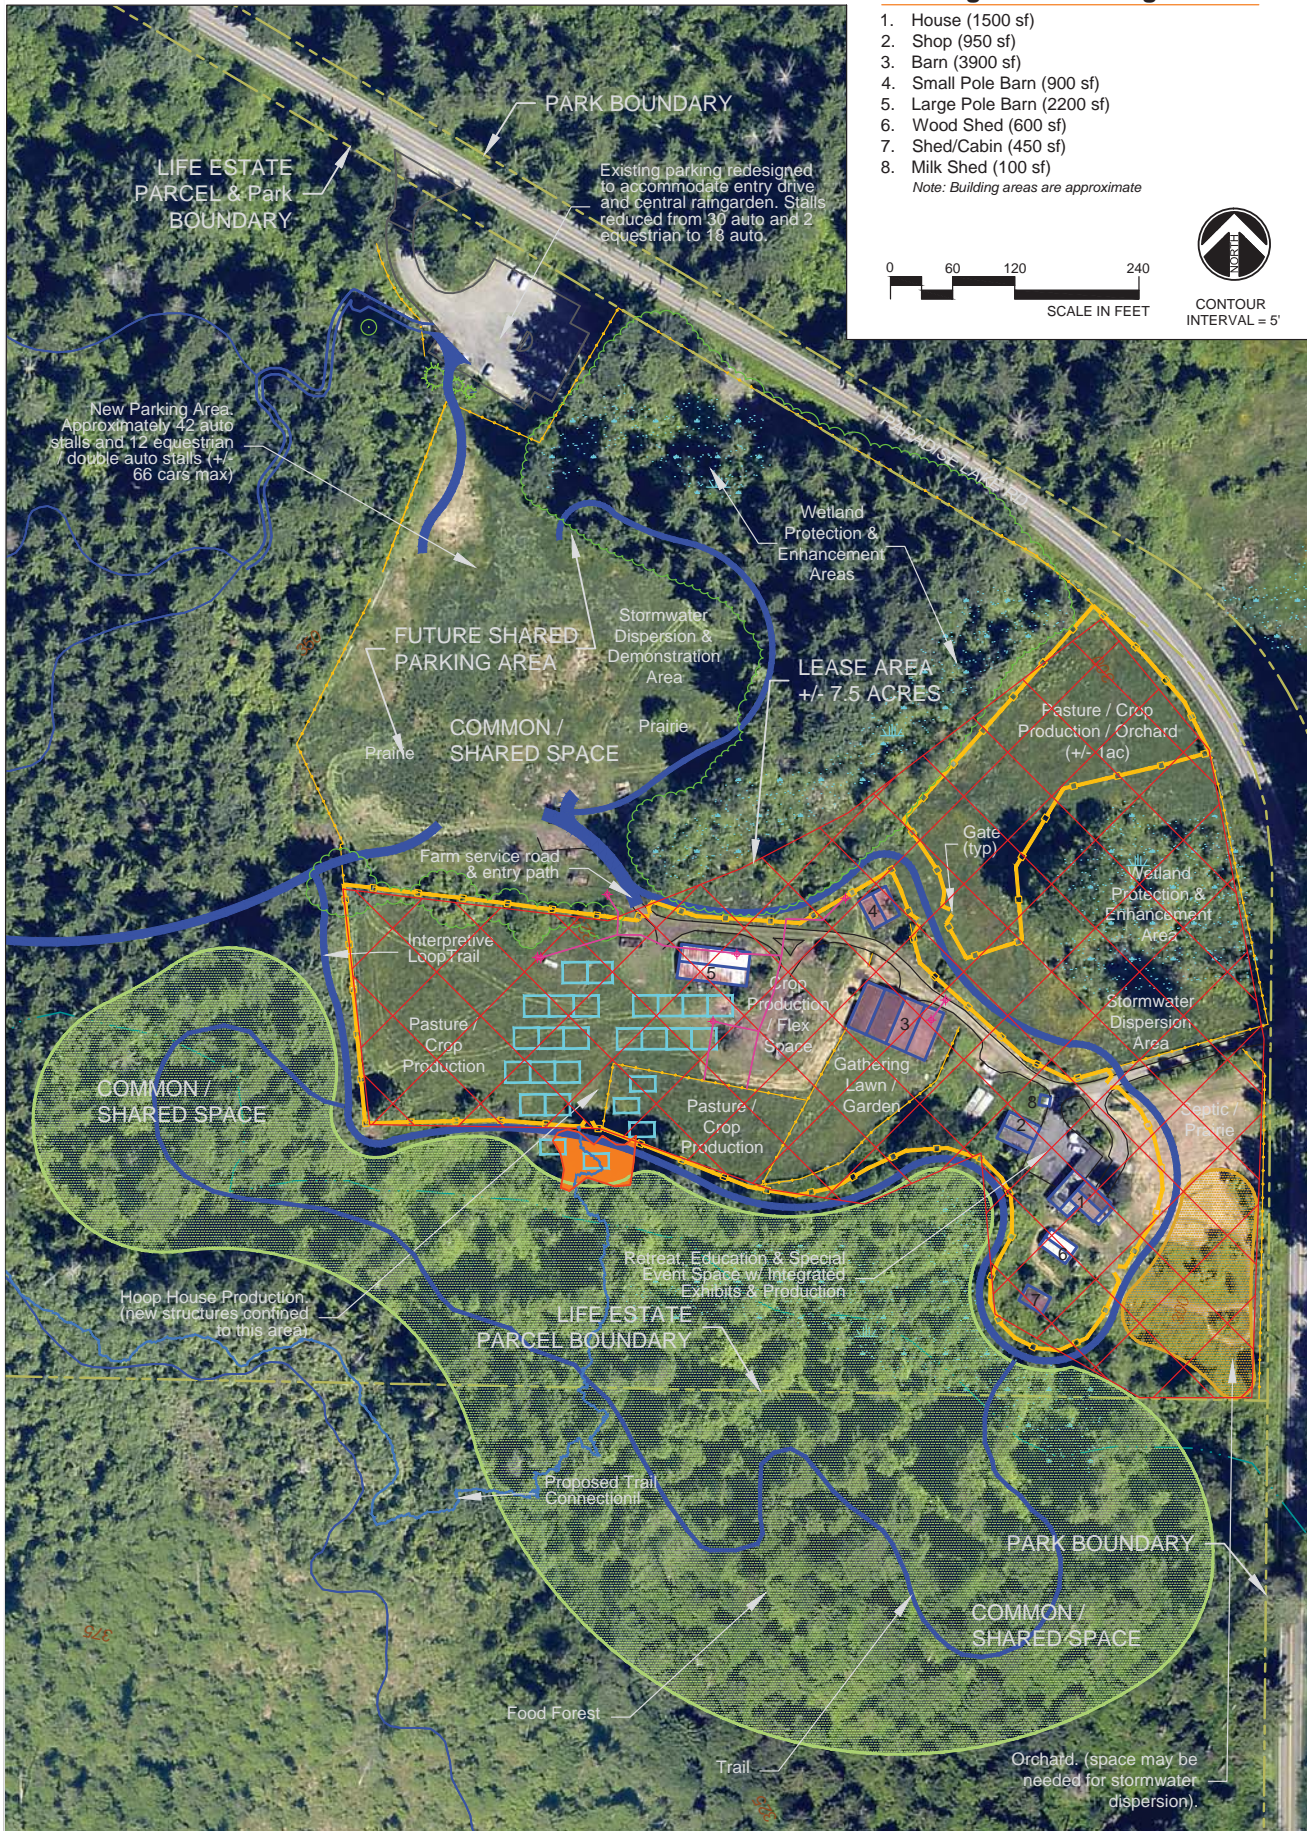

Paradise Valley - Lloyd Farmstead
23210 Paradise Lake Rd, Woodinville, WA 98077

Lease Area Map



Parks and Recreation Department
6705 Puget Park Drive Snohomish, WA 98296

REV.	DATE	DESCRIPTION	BY
1	8-12-15		CEM
2	10-20-16		ALL
3	03-27-17		ALL

SHEET NO.

1 of 1