




Culvert #1893 Existing Profile View – 2H:1V Distortion

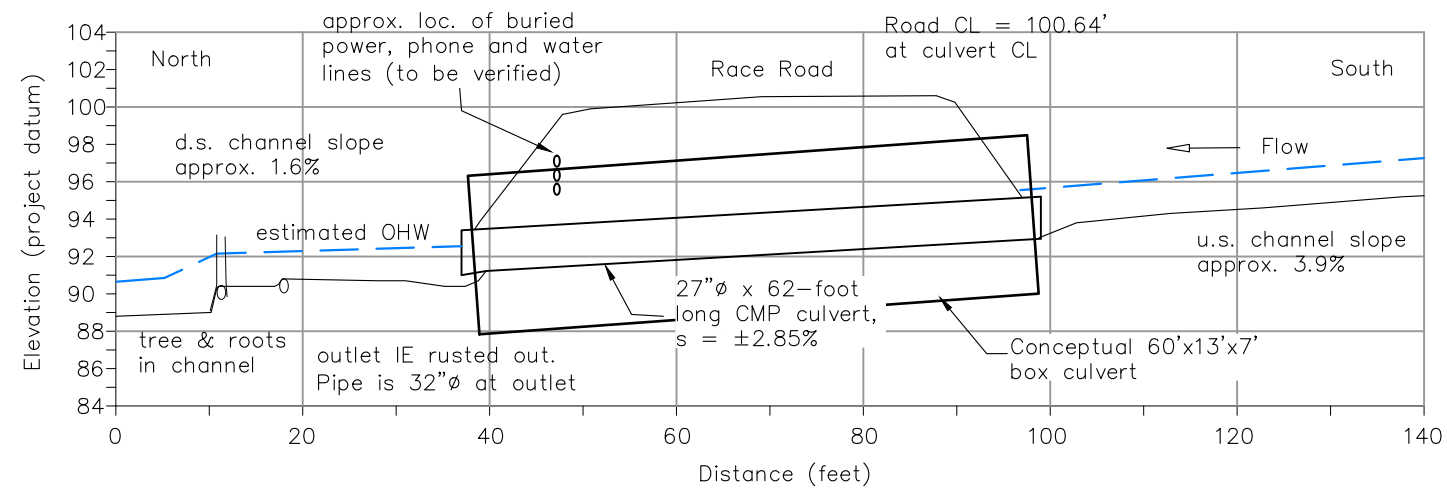


Culvert #1893 Road Prism Cross Section – 1H:1V
(10' West of Culvert Crossing)

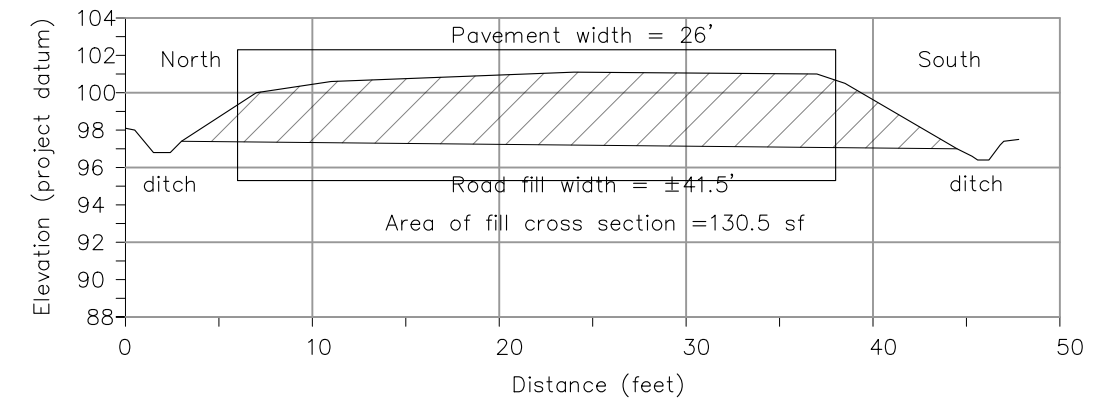



Culvert #1893 Bridge Alternative – 1H:1V

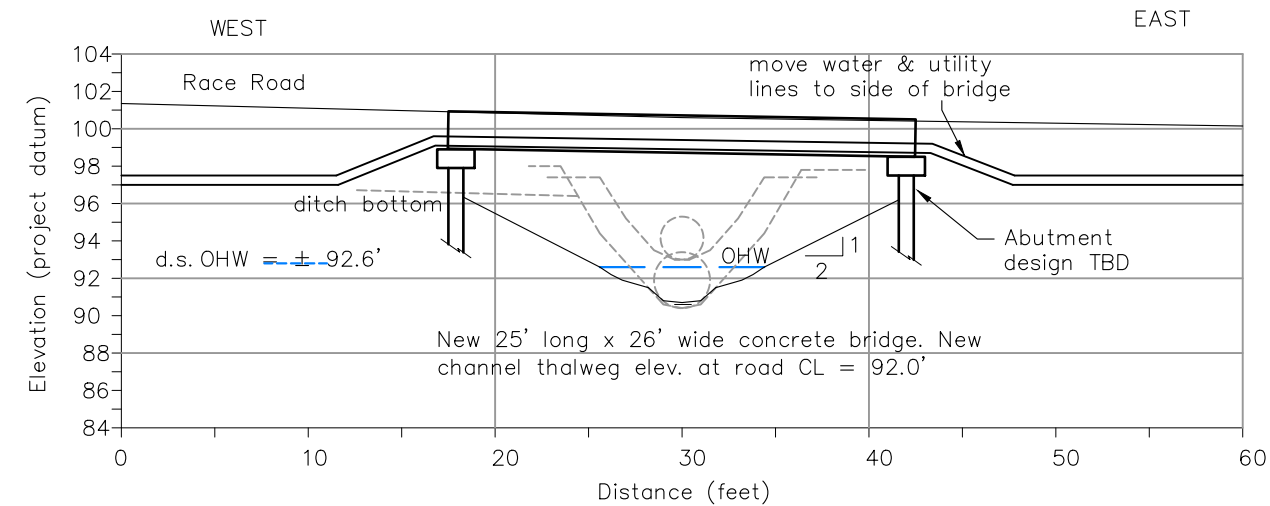

Culvert #1893 Box Culvert Alternative – 1H:1V

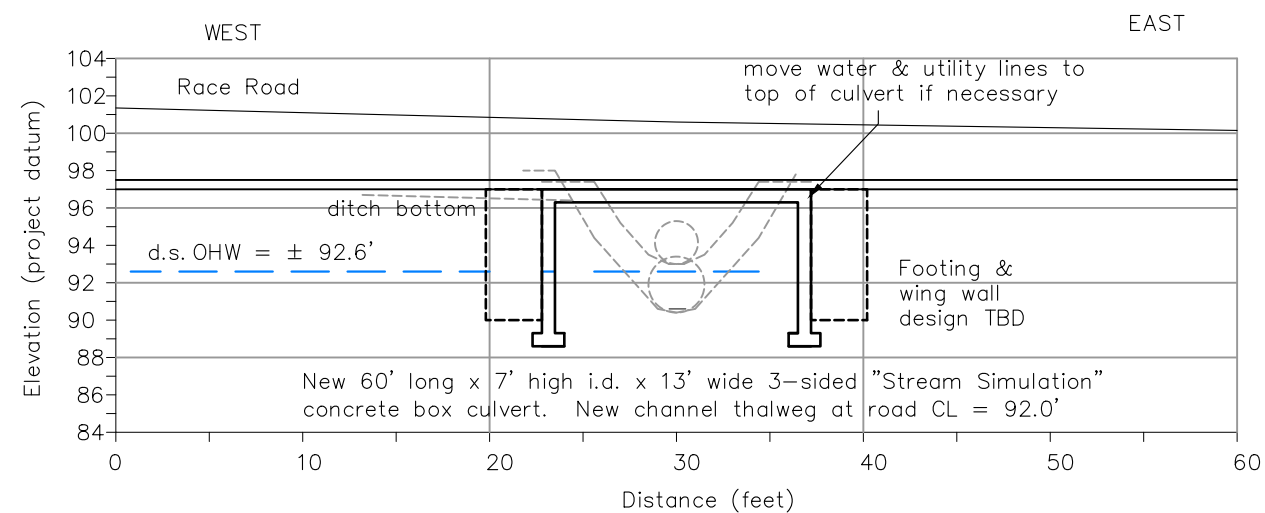

Culvert #1893 Bottomless Arch Culvert Alternative – 1H:1V

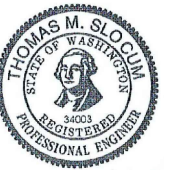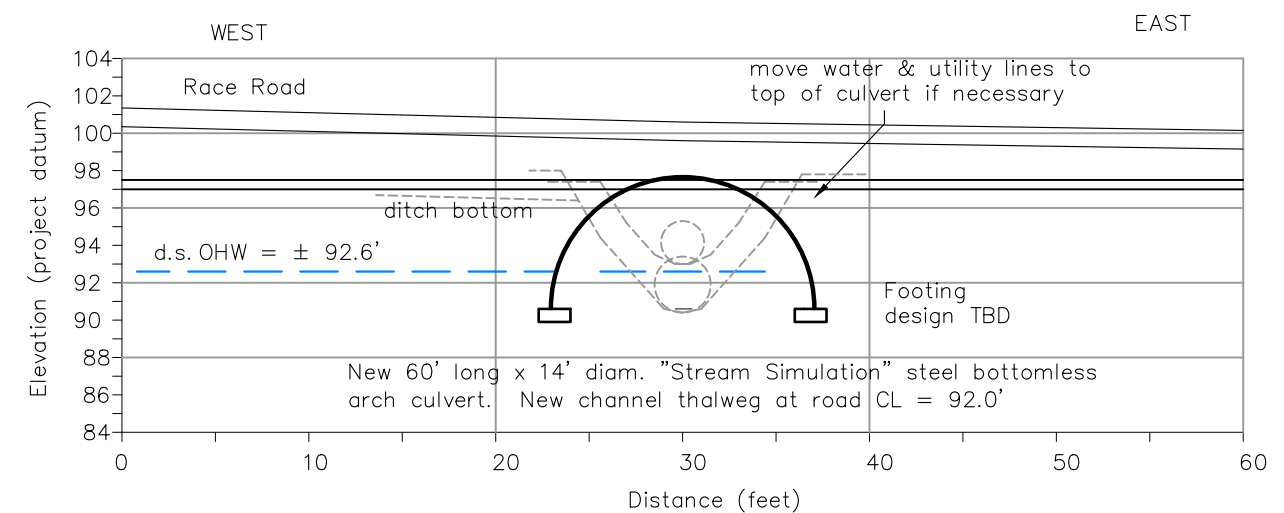

Revisions

Island County Area 2 Fish Passage
Barrier Project Development
Culvert 1893 Conceptual Alternatives

Prepared for:



Prepared by:



PO Box 490
Coupeville, WA 98239
(360) 678-4708

9-24-21

as noted

Sheet # 2 of 3