

Revisions

Island County Area 2 Fish Passage
Barrier Project Development
Culvert 1894 Conceptual Alternatives

Prepared for:



Prepared by:




PO Box 490
Coupeville, WA 9823973
(360) 678-4708

9-24-21


as noted

3 of 3


Culvert #1894 Profile View – 2H:1V Distortion

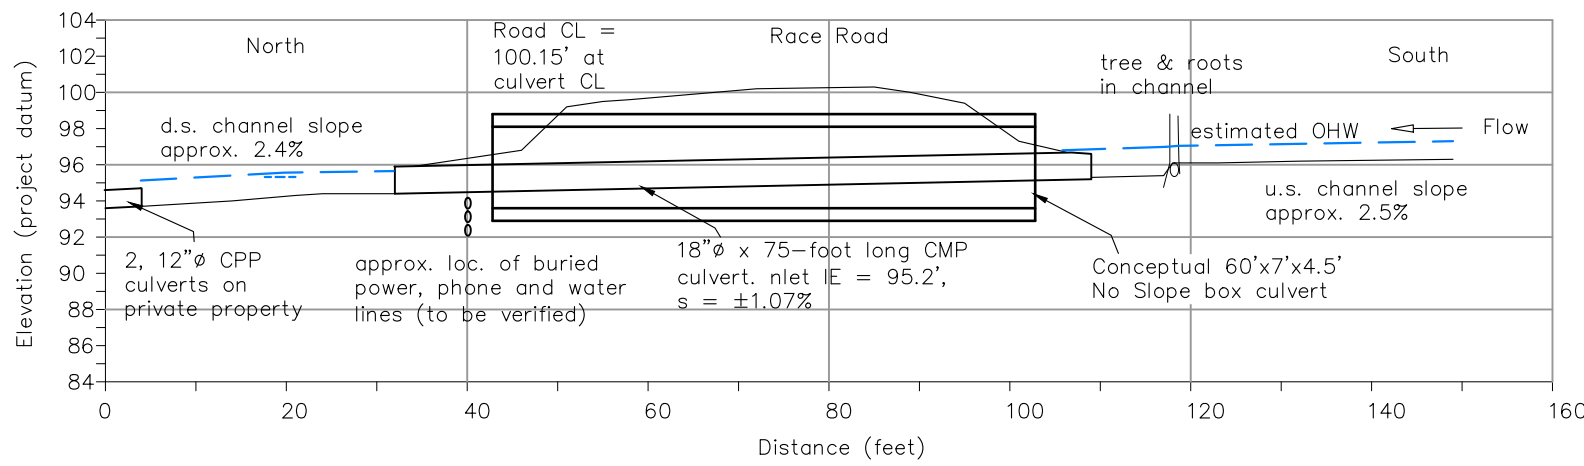


Culvert #1894 Road Prism Cross Section – 1H:1V
(10' East of Culvert Crossing)

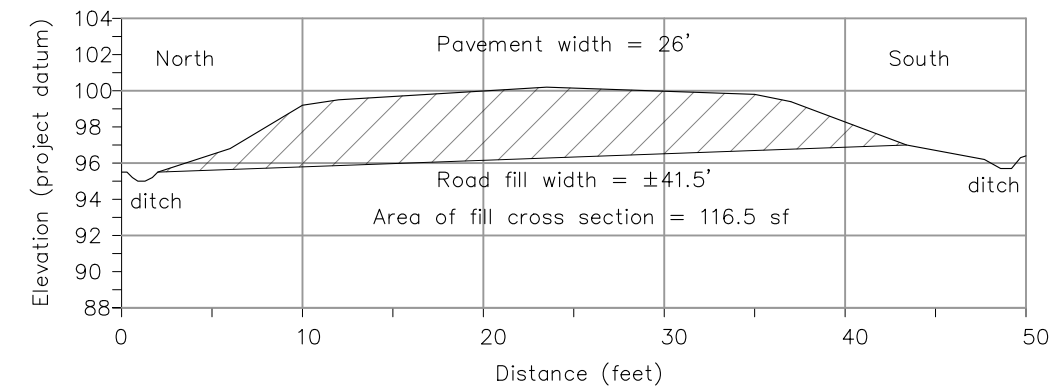

Culvert #1894 Bottomless Arch Culvert Alternative – 1H:1V

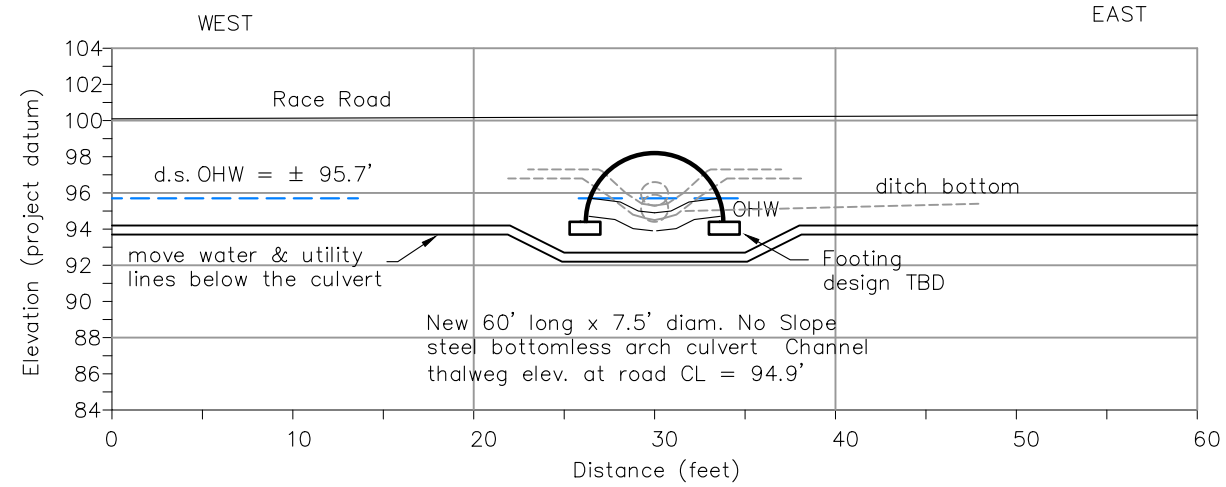

Culvert #1894 Box Culvert Alternative – 1H:1V

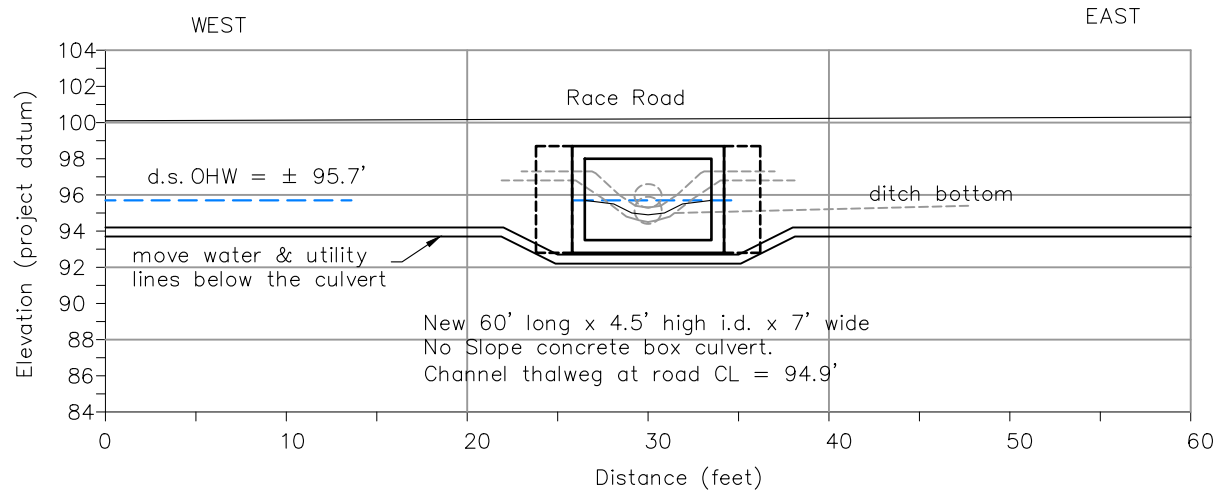

Culvert #1894 Pipe Arch Culvert Alternative – 1H:1V

