



CROSS SECTION VIEW OF DIP

Scale: 1H = 1V

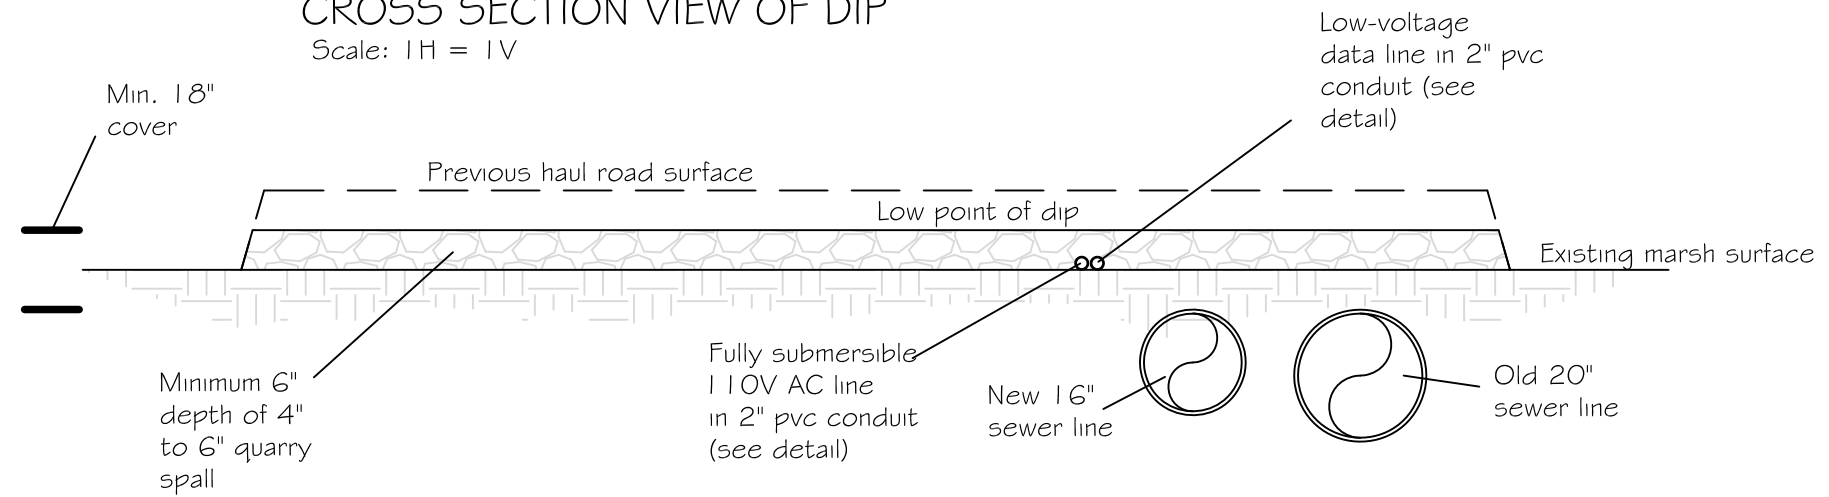


DETAIL (x4)

Scale: 1H = 1V

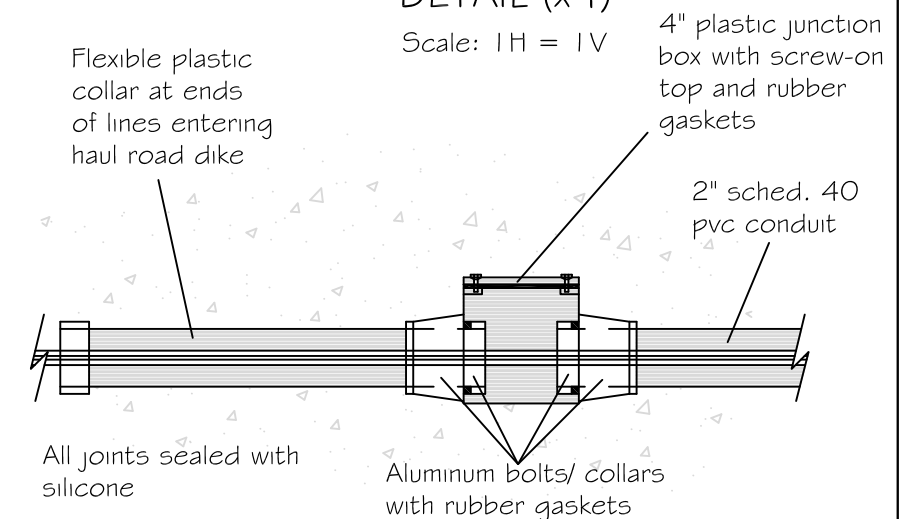

ELEVATION VIEW OF DIP

Scale: 1H = 10V

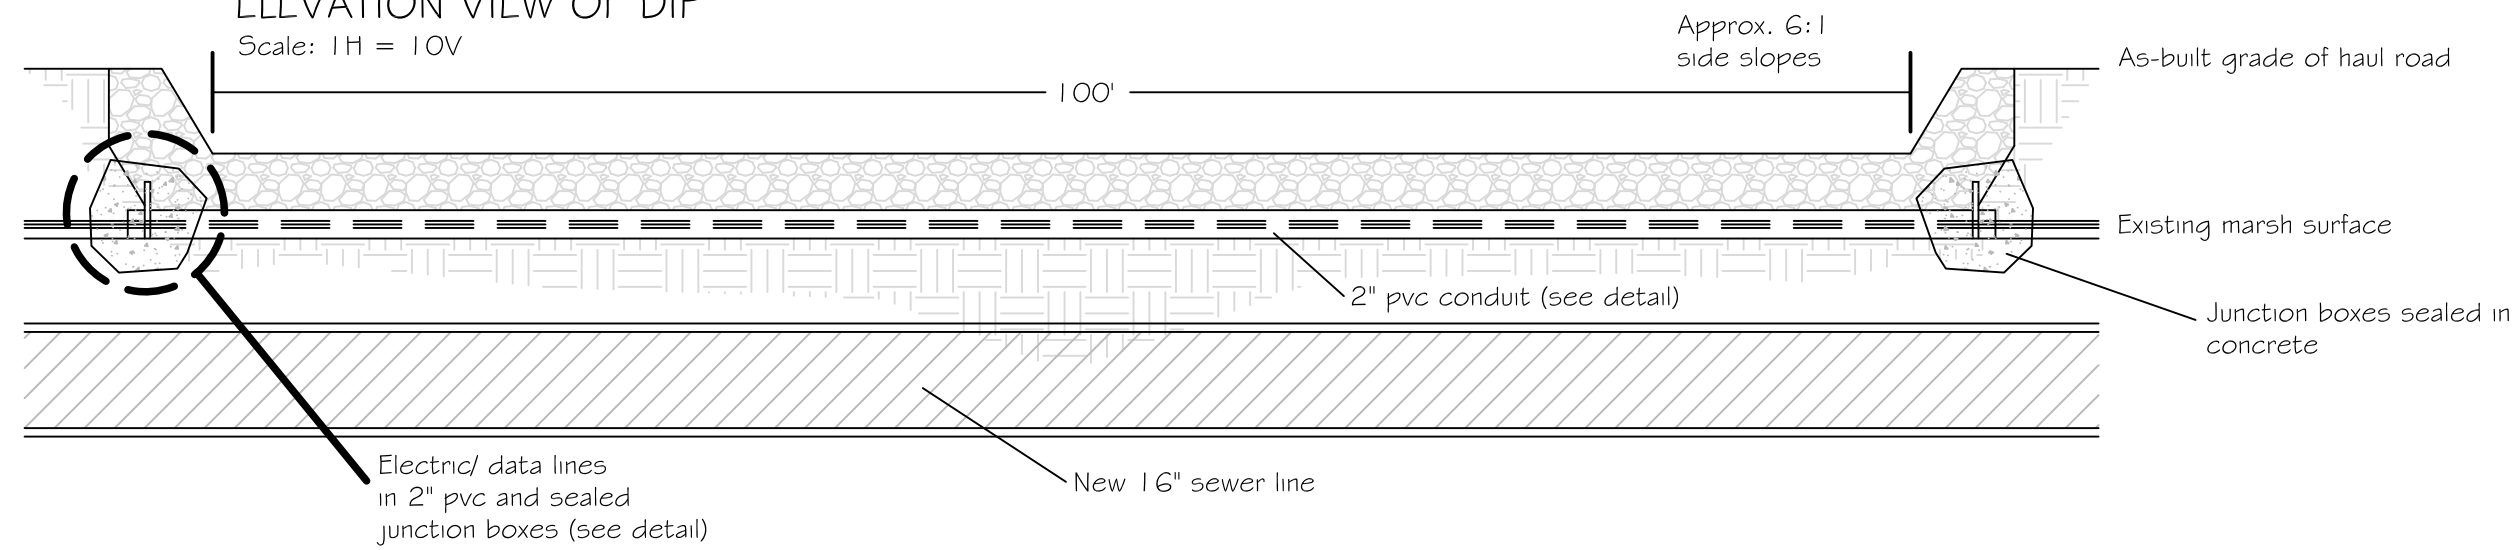

PLAN VIEW OF WEST DIKE



ELEVATION VIEW OF WEST DIKE

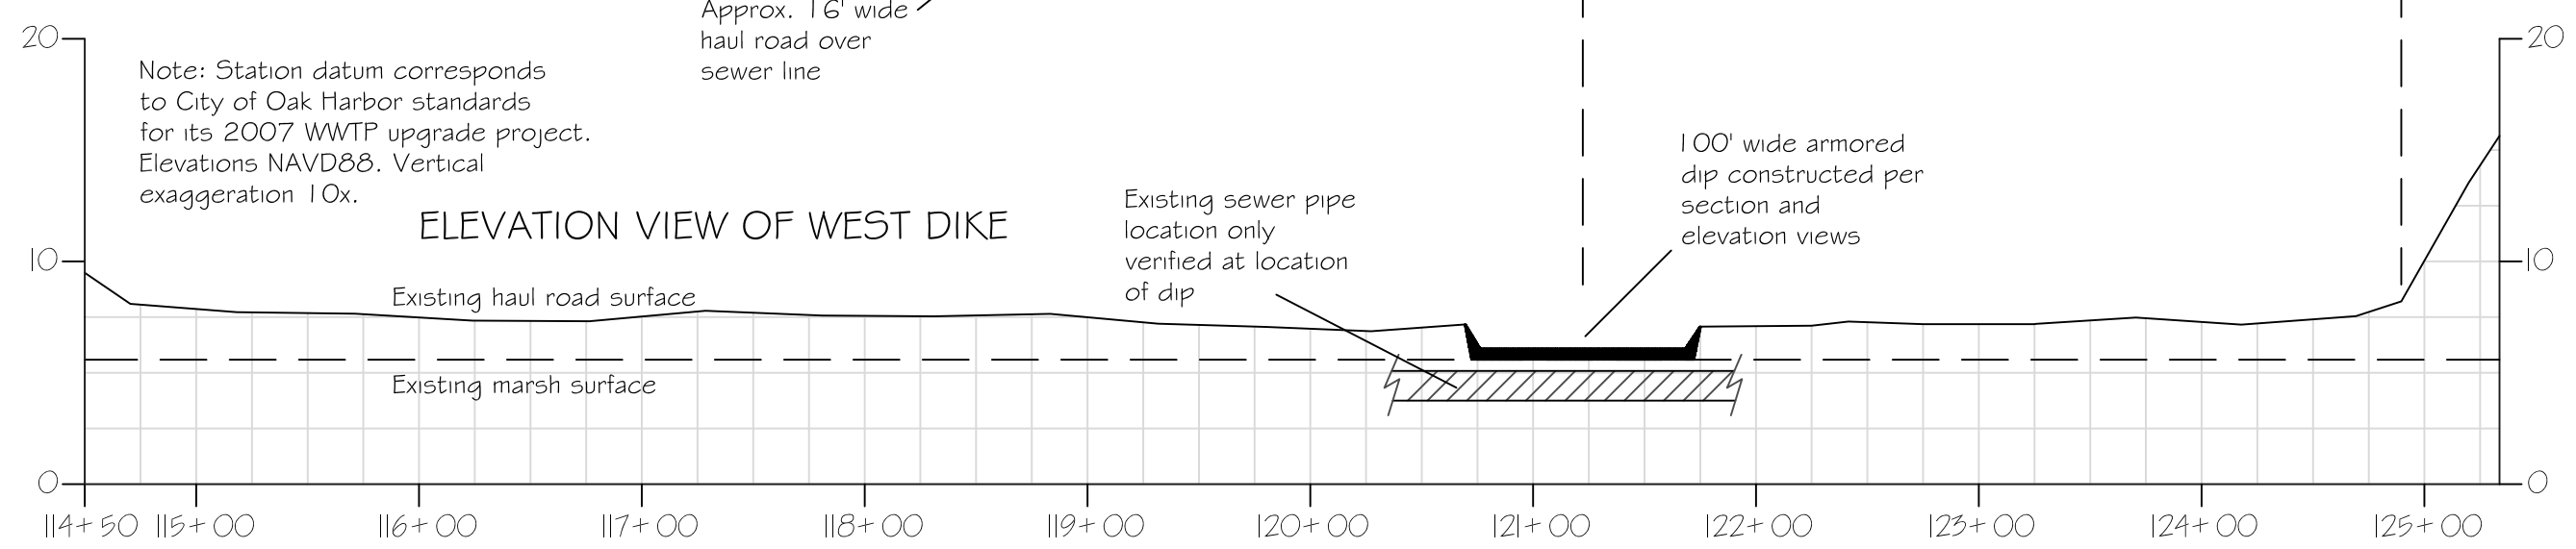


Exhibit:

Crescent Harbor West Intake
Dike As-built Profile

Purpose: Salt Marsh Habitat Restoration

In: Crescent Harbor Salt Marsh

Near: Oak Harbor, Island Co., Wash.

Lat. 48.301°N, Lon. 122.610°W, Sec. 31

T33, R2E

Applicant: Skagit River System Cooperative

Sheet: 1 of 1 Date: 8.27.09